

Woningtype 301 - 5498
 Bouwnummer 14

14	15	16	17	18
----	----	----	----	----


Woningblok: 3

Gouda Oost 18 won.
 Beganegrond nr. 14

Projectno.:25600136 Schaal:1:50

Datum: 02-05-2022



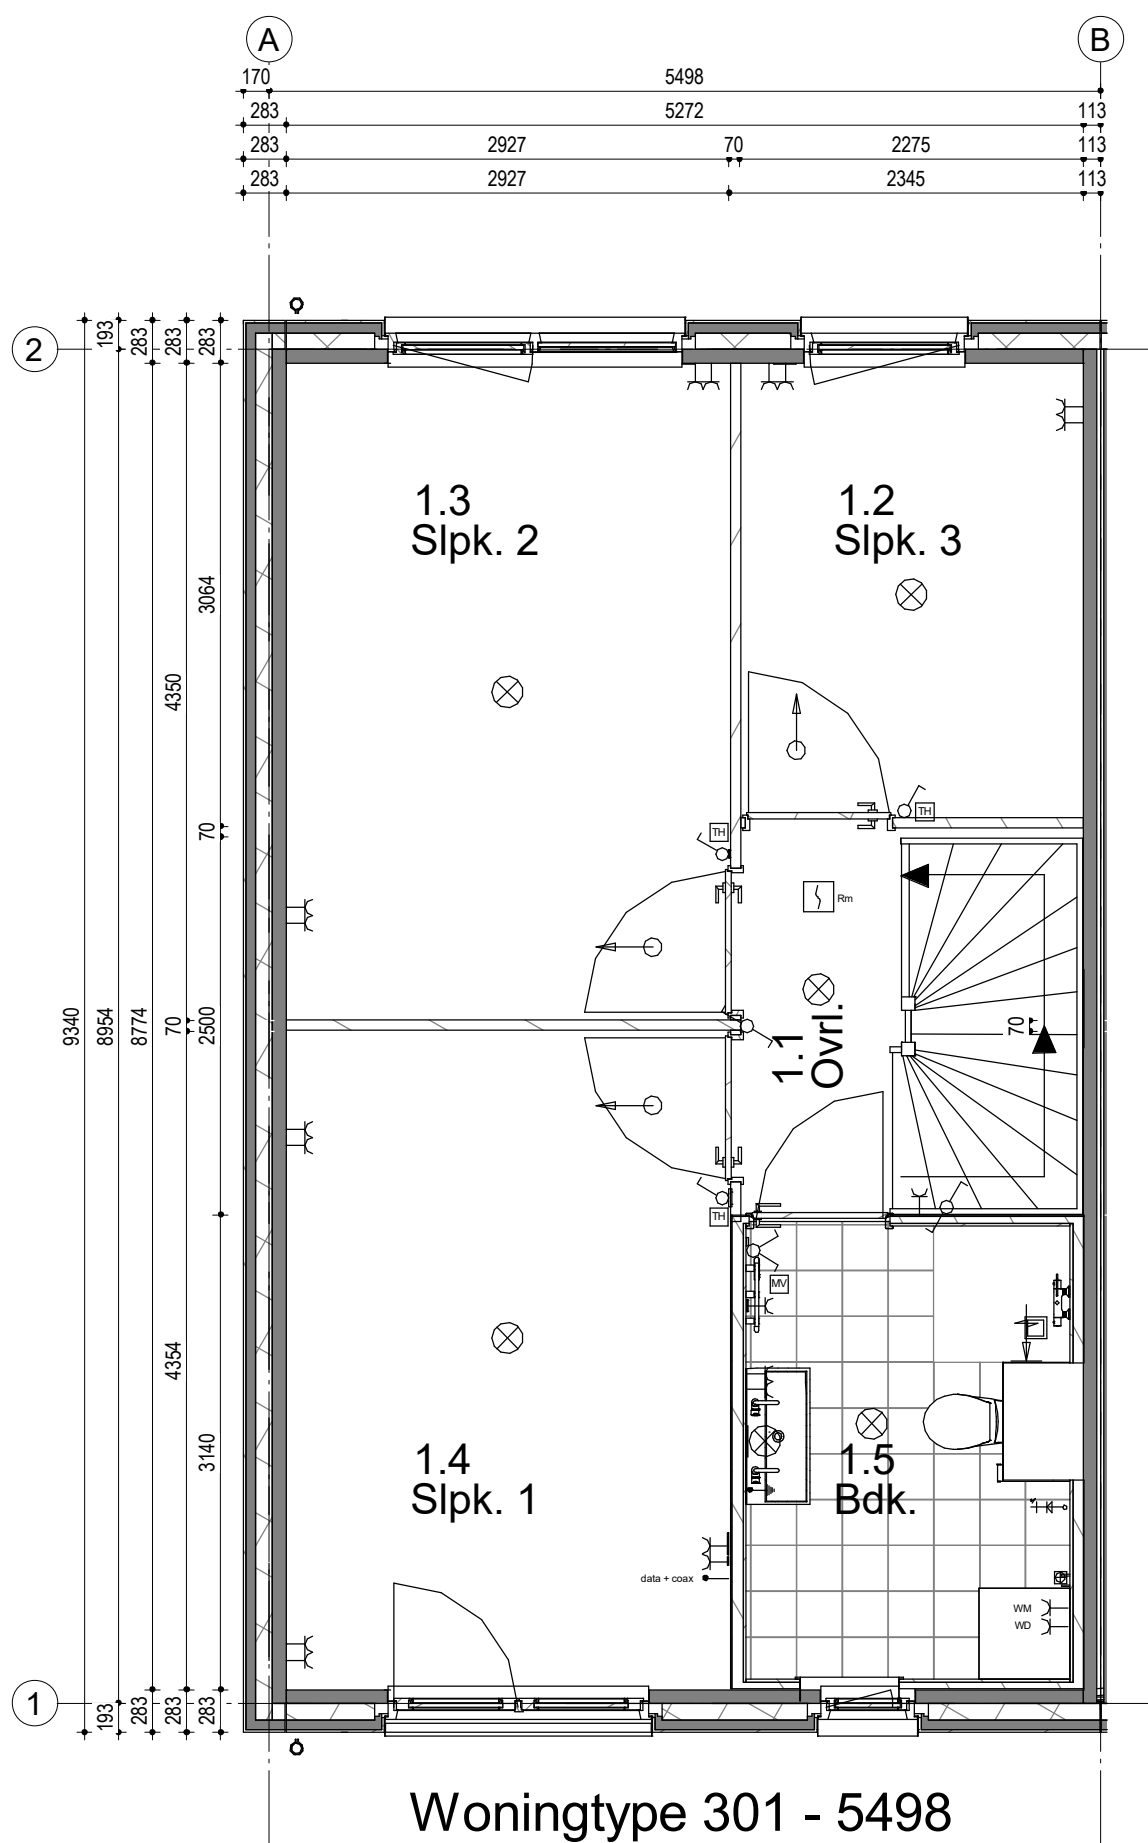

Woningtype 301 - 5498
 Bouwnummer 14

14	15	16	17	18
----	----	----	----	----


Woningblok: 3

Gouda Oost 18 won.
 1e Verdieping nr. 14

Projectno.:25600136 Schaal:1:50

Datum: 23-06-2022



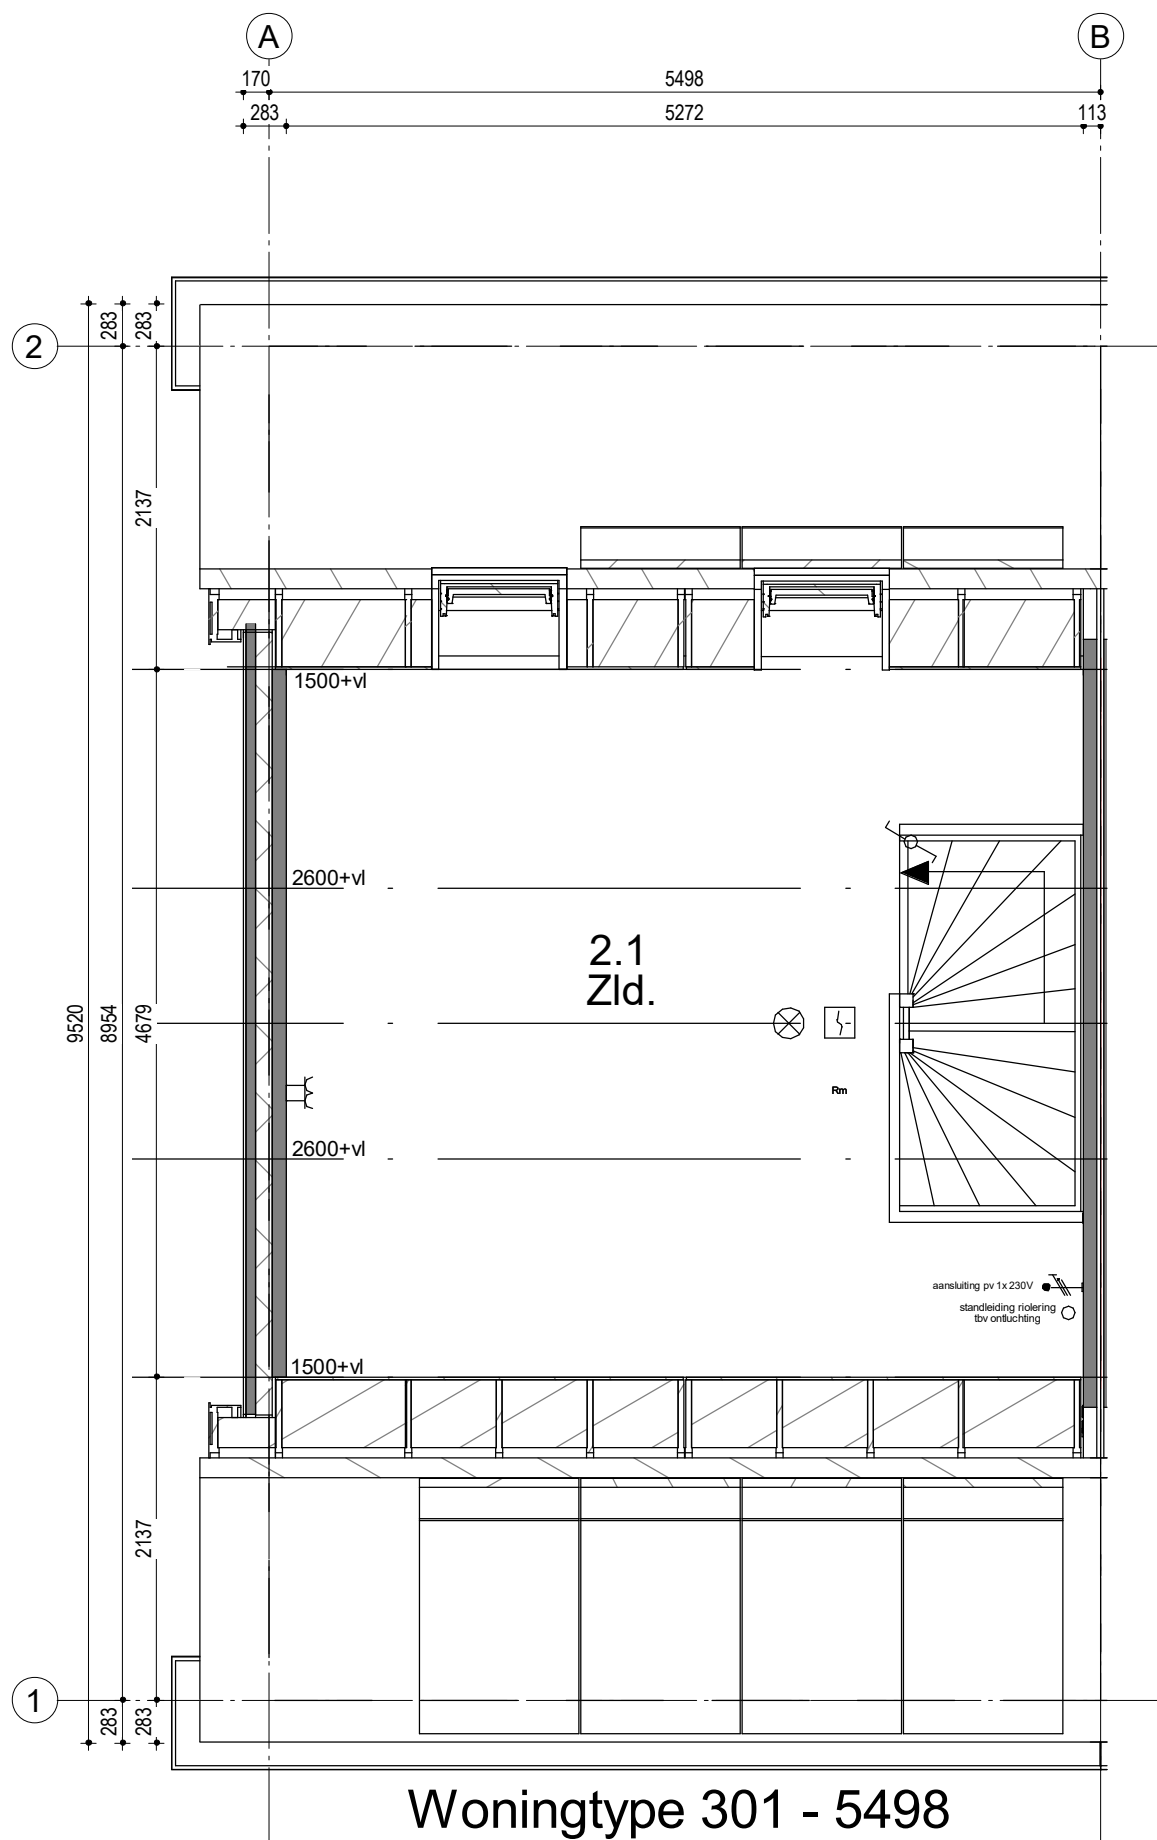

Woningtype 301 - 5498

Bouwnummer 14

14	15	16	17	18
----	----	----	----	----


Woningblok: 3

Gouda Oost 18 won.
2e Verdieping nr. 14


Projectno.:25600136 Schaal:1:50

Datum: 02-05-2022



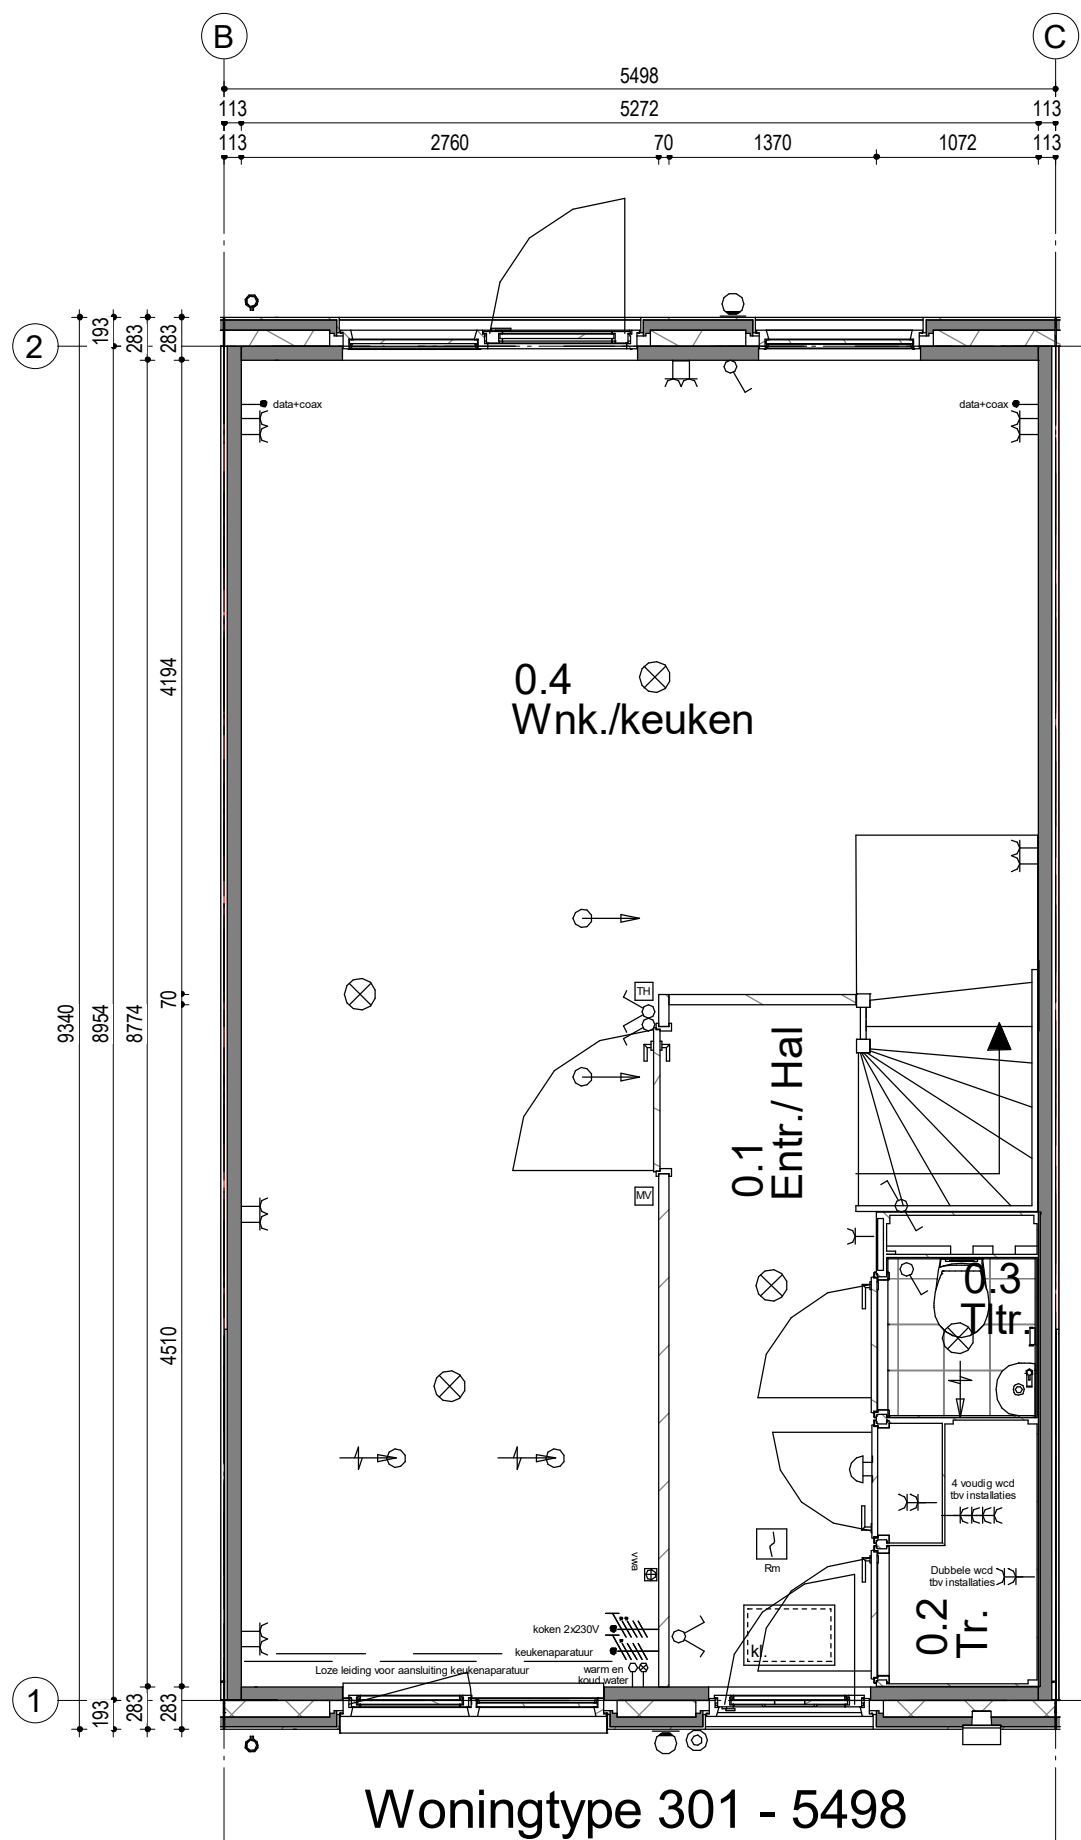

Woningtype 301 - 5498
 Bouwnummer 15

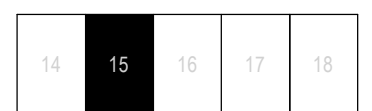


Woningblok: 3

Gouda Oost 18 won.
 Begangrond nr. 15

Projectno.:25600136 Schaal:1:50

Datum: 02-05-2022



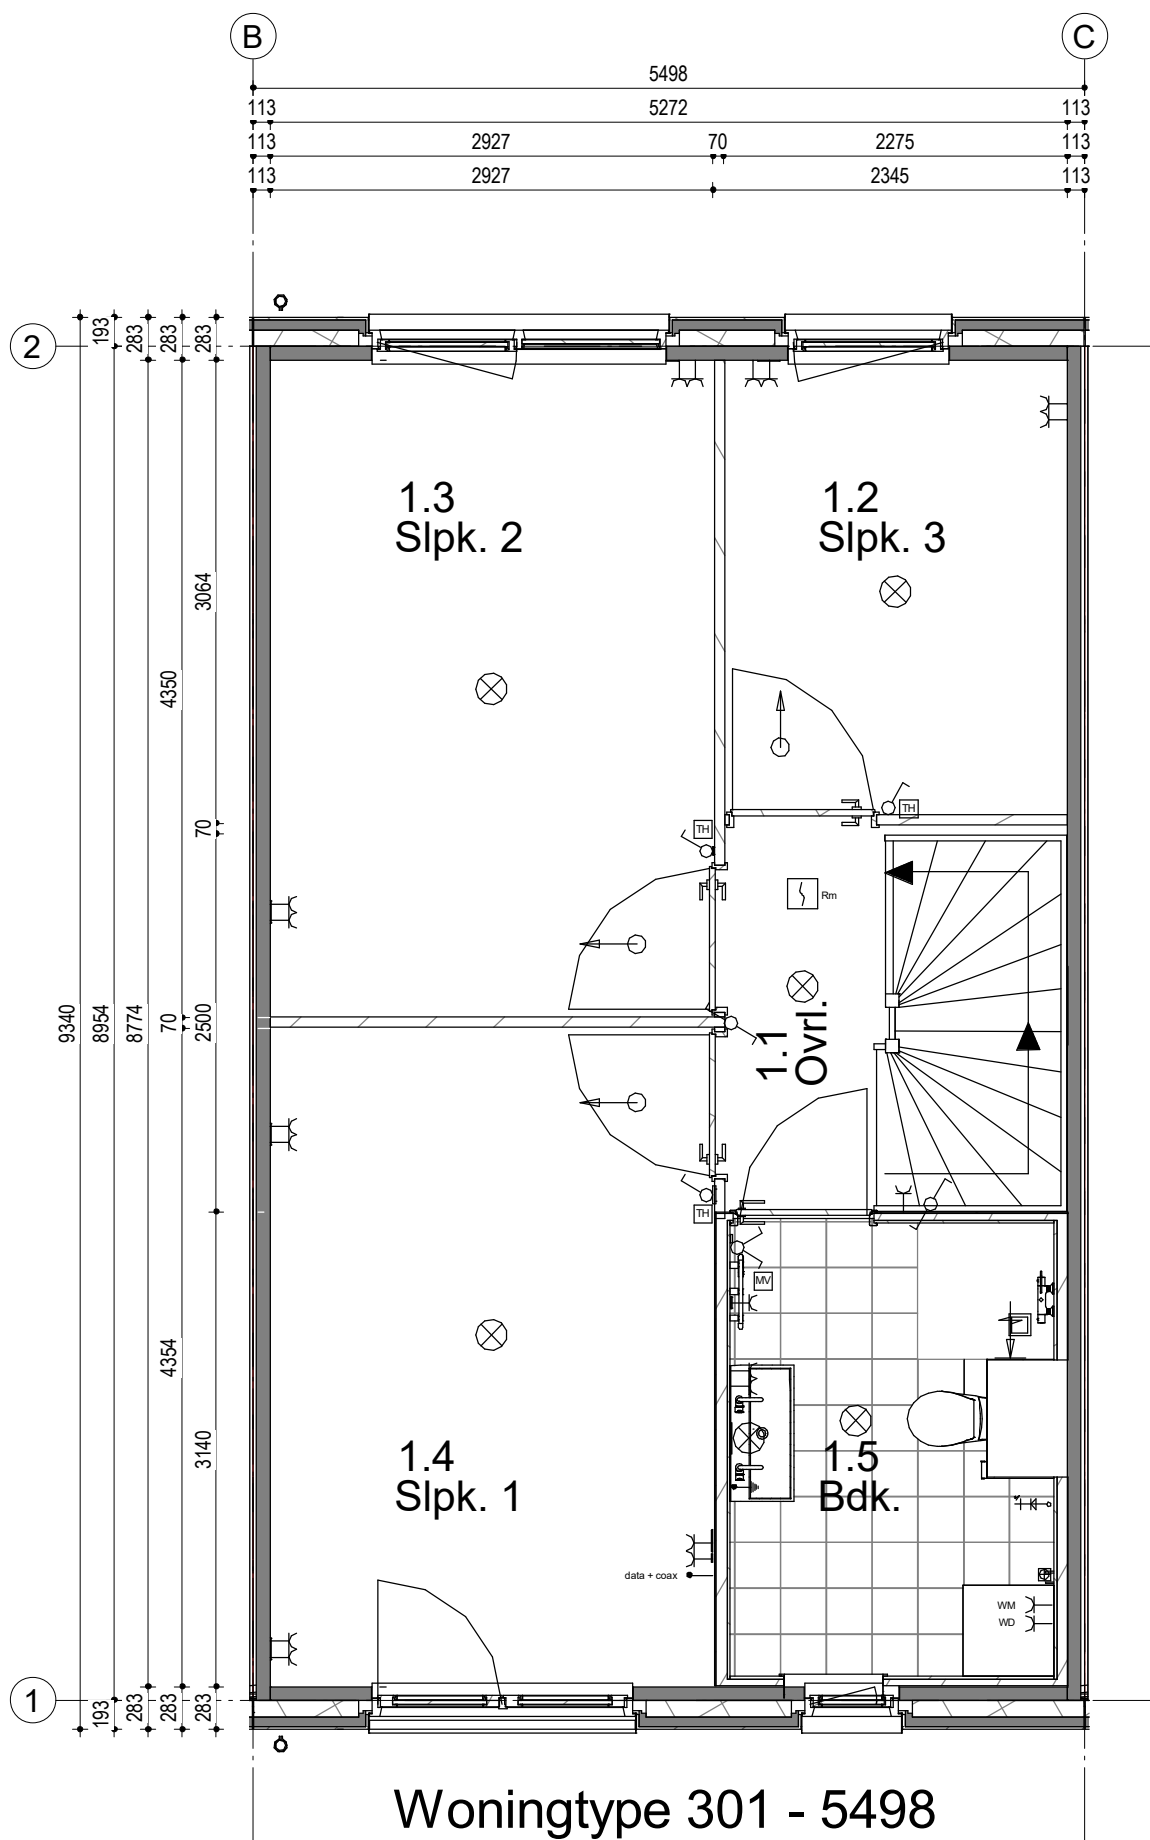

Woningtype 301 - 5498
Bouwnummer 15

14	15	16	17	18
----	----	----	----	----


Woningblok: 3

Gouda Oost 18 won.
1e Verdieping nr. 15

Projectno.:25600136 Schaal:1:50

Datum: 23-06-2022



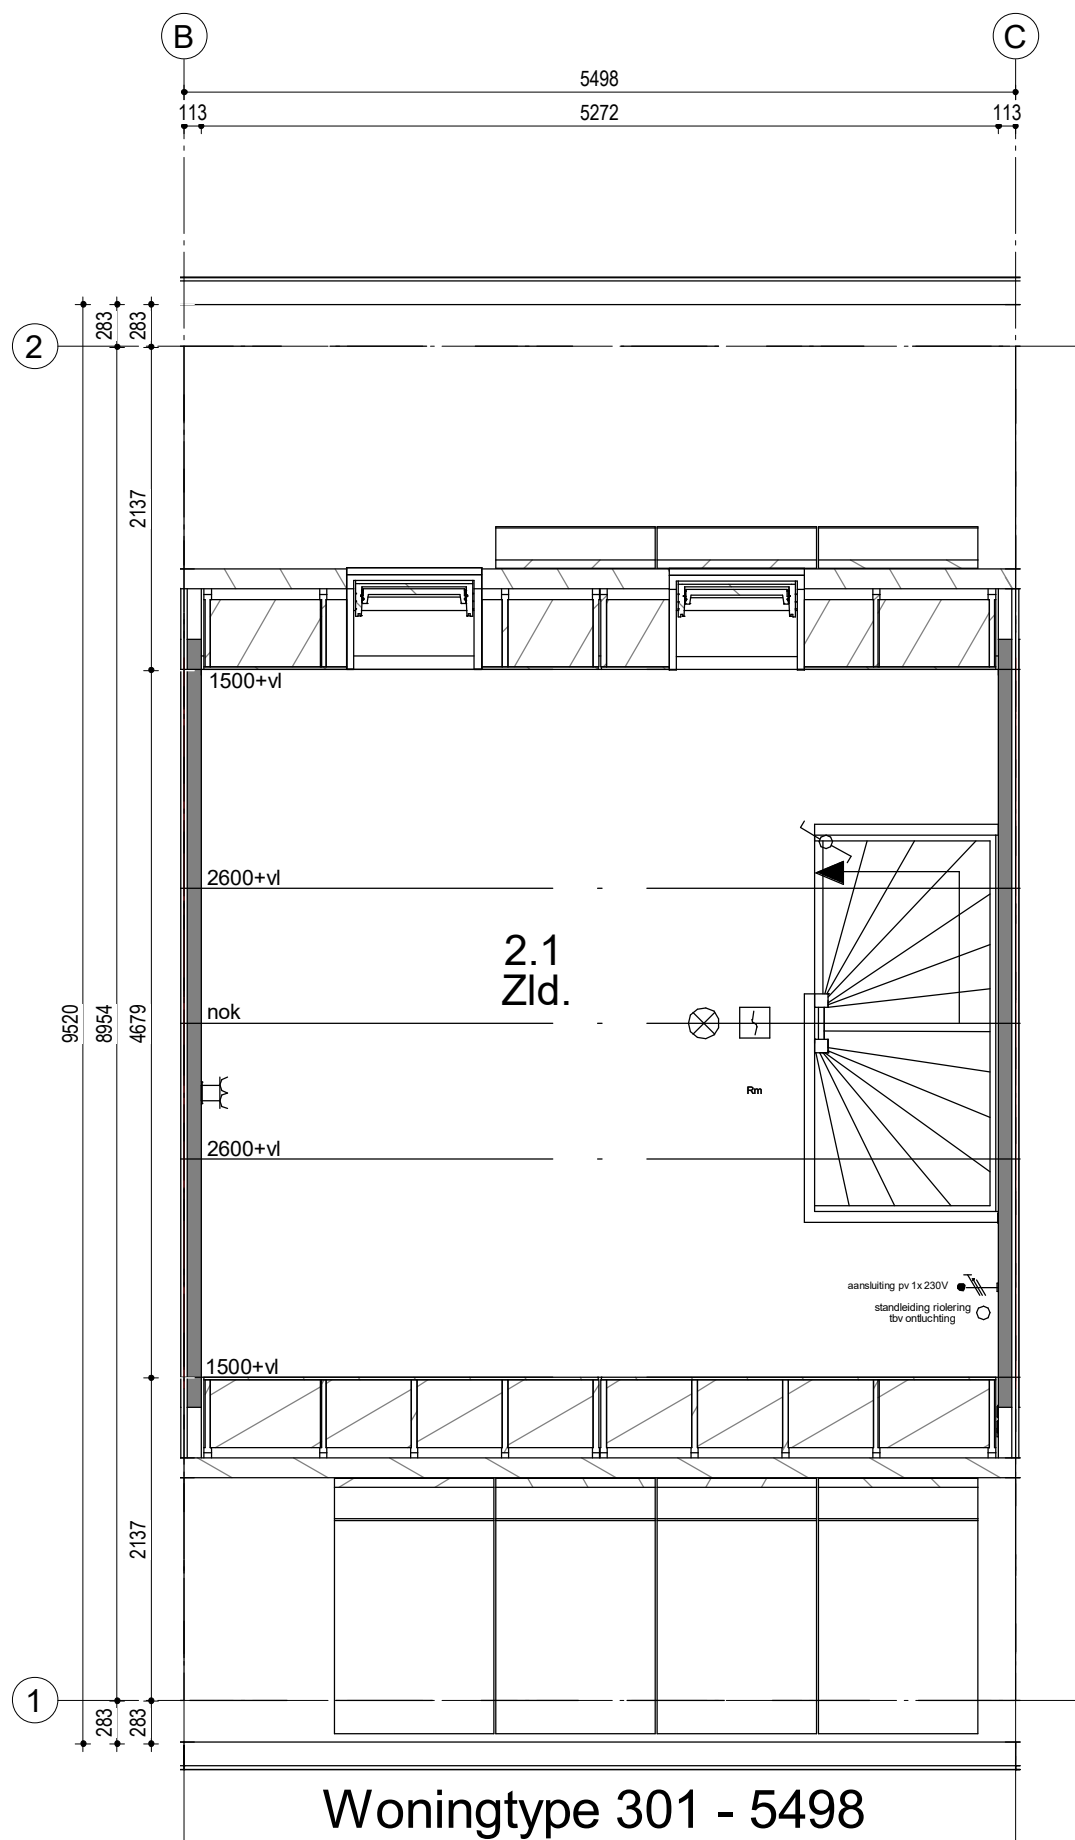

Woningtype 301 - 5498

Bouwnummer 15




Woningblok: 3

Gouda Oost 18 won.
2e Verdieping nr. 15

Projectno.:25600136 Schaal:1:50

Datum: 02-05-2022



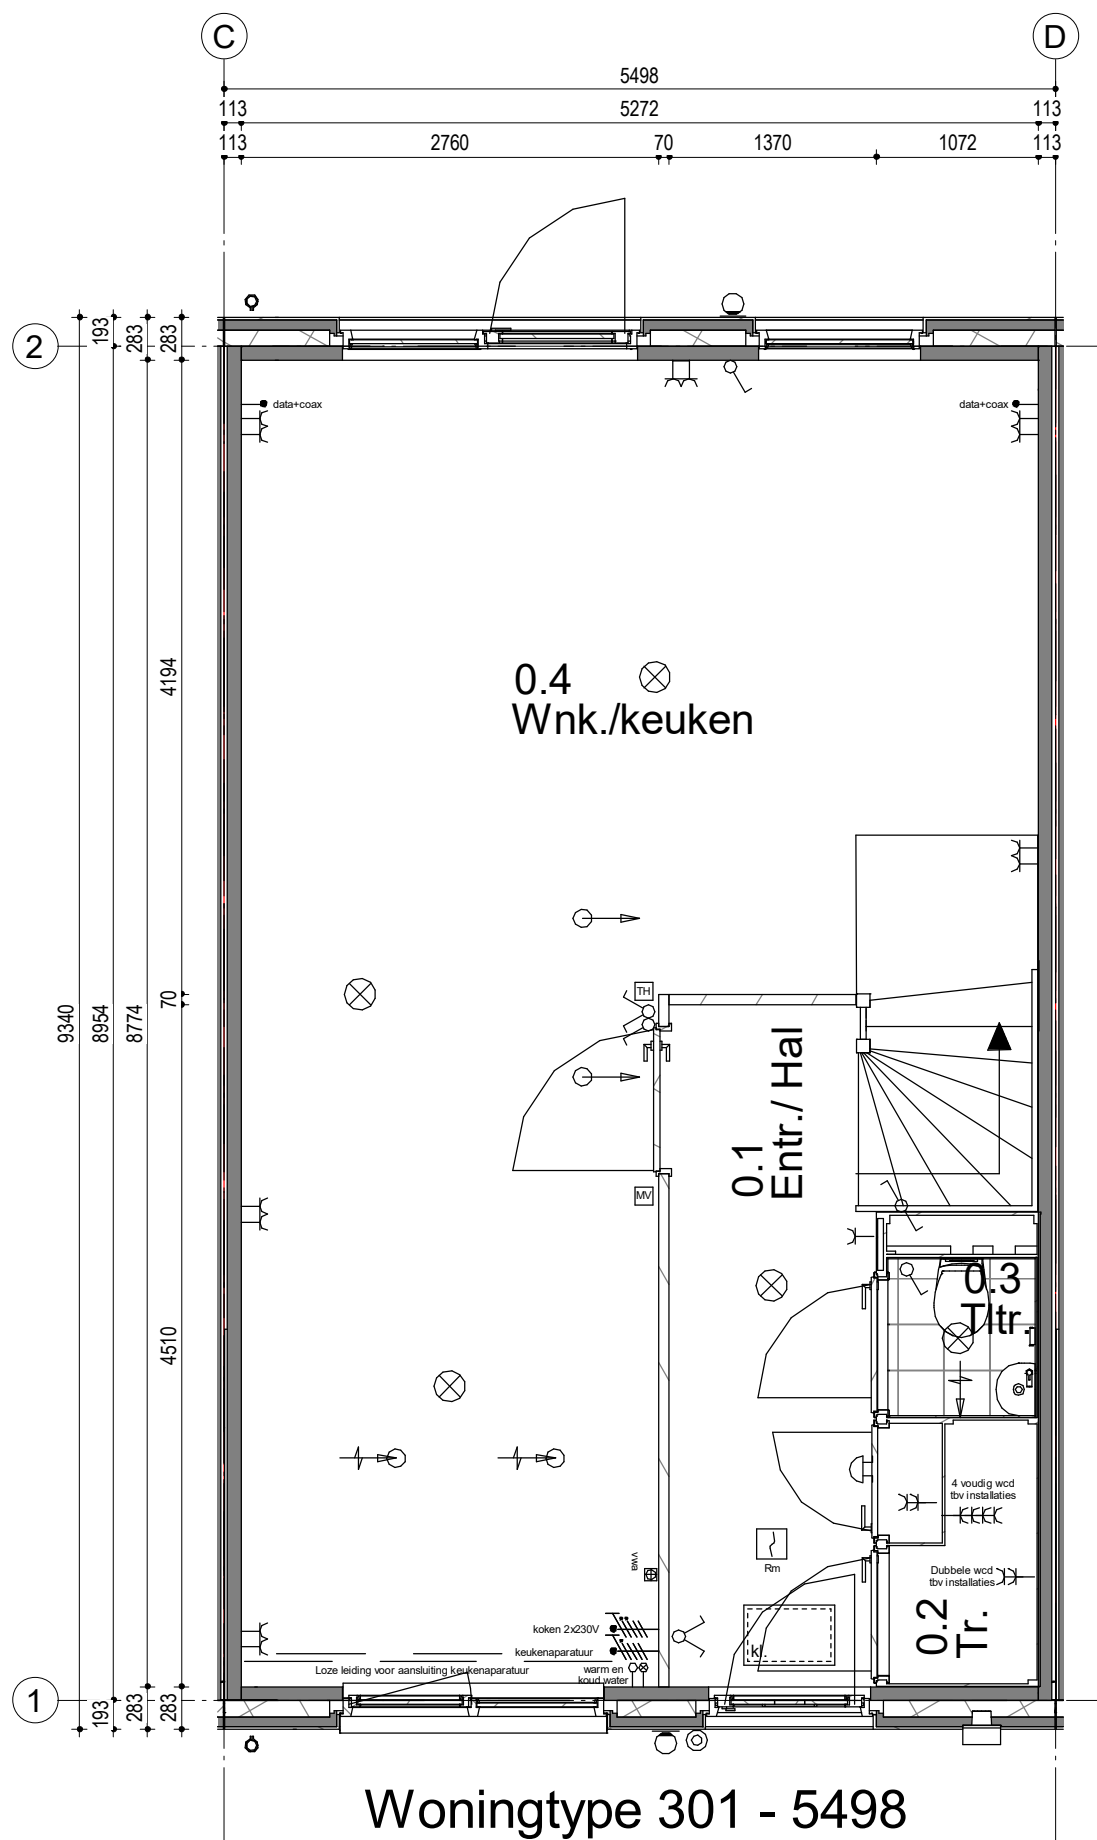

Woningtype 301 - 5498
 Bouwnummer 16

14	15	16	17	18
----	----	----	----	----


Woningblok: 3

Gouda Oost 18 won.
 Begangrond nr. 16

Projectno.:25600136 Schaal:1:50

Datum: 02-05-2022



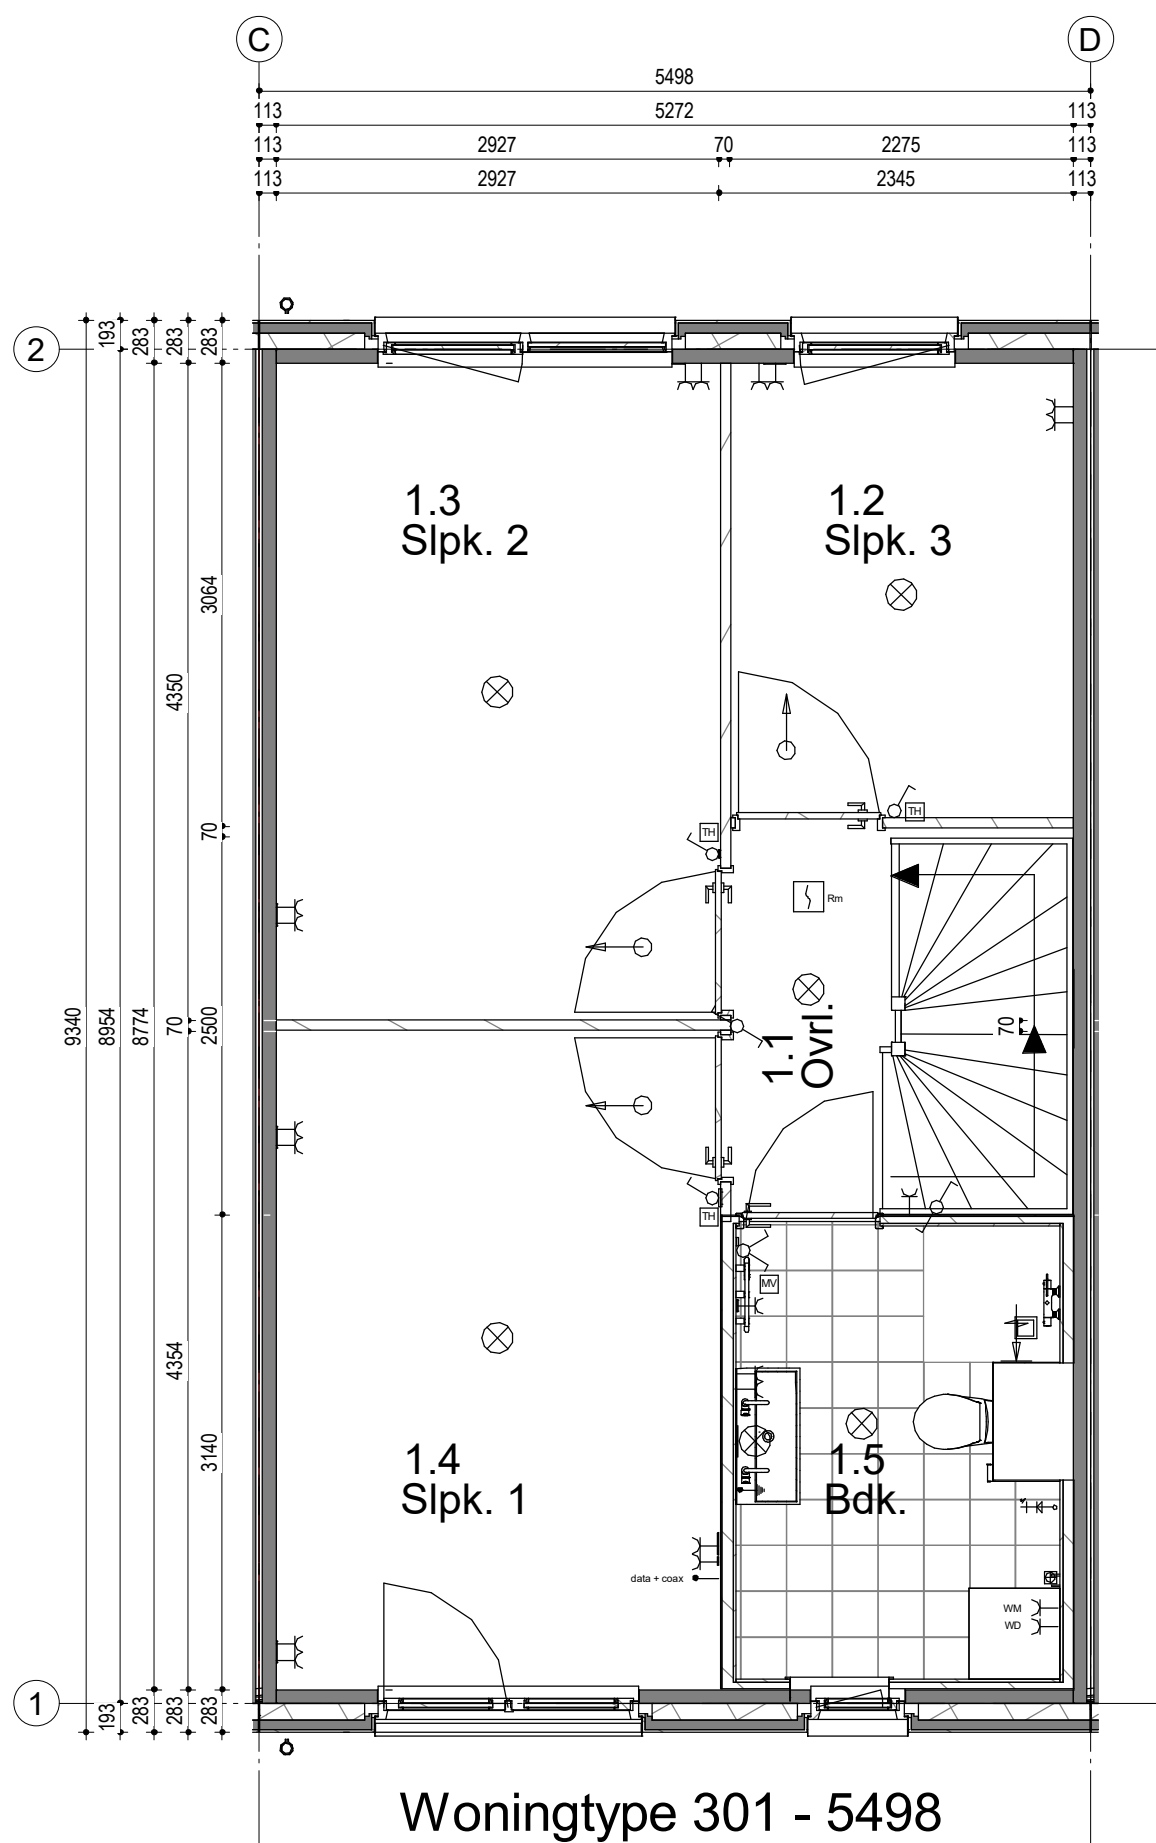

Woningtype 301 - 5498
Bouwnummer 16

14	15	16	17	18
----	----	----	----	----


Woningblok: 3

Gouda Oost 18 won.
1e Verdieping nr. 16

Projectno.:25600136 Schaal:1:50

Datum: 23-06-2022



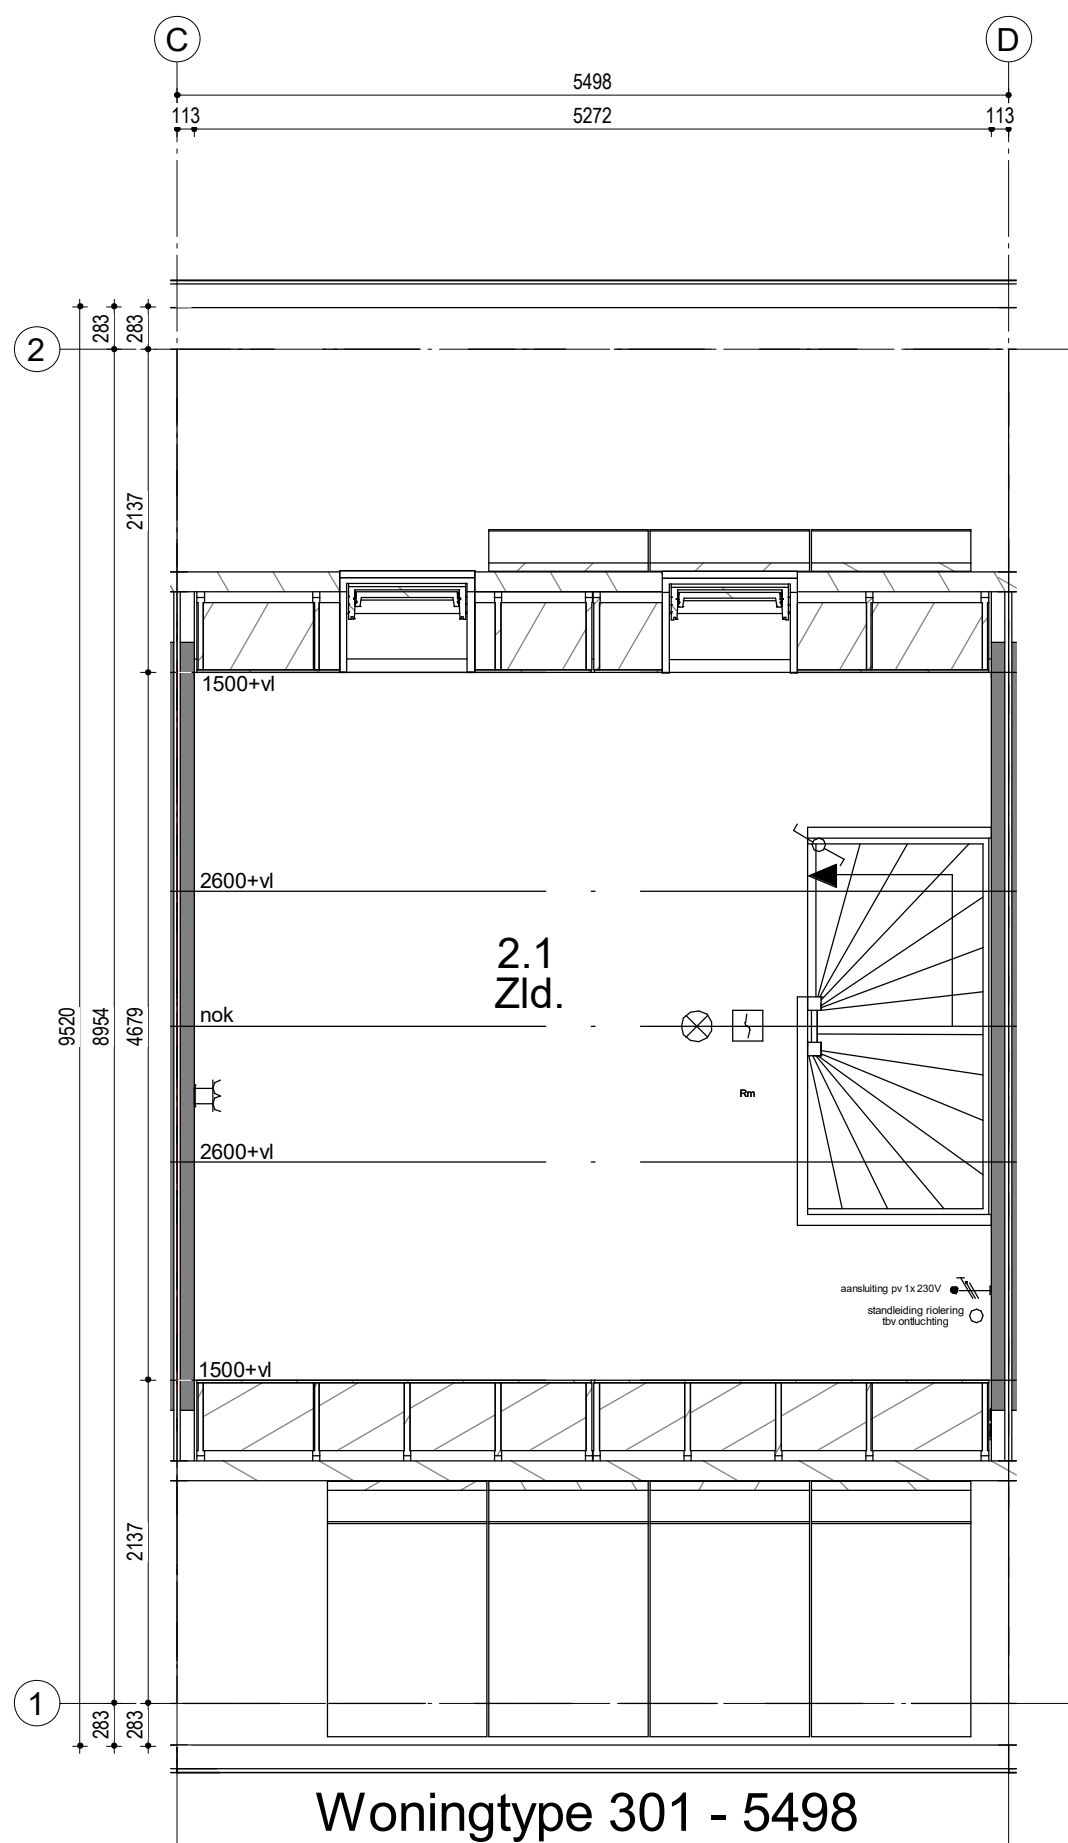

Woningtype 301 - 5498

Bouwnummer 16

14	15	16	17	18
----	----	----	----	----


Woningblok: 3

Gouda Oost 18 won.
2e Verdieping nr. 16

Projectno.:25600136 Schaal:1:50

Datum: 02-05-2022



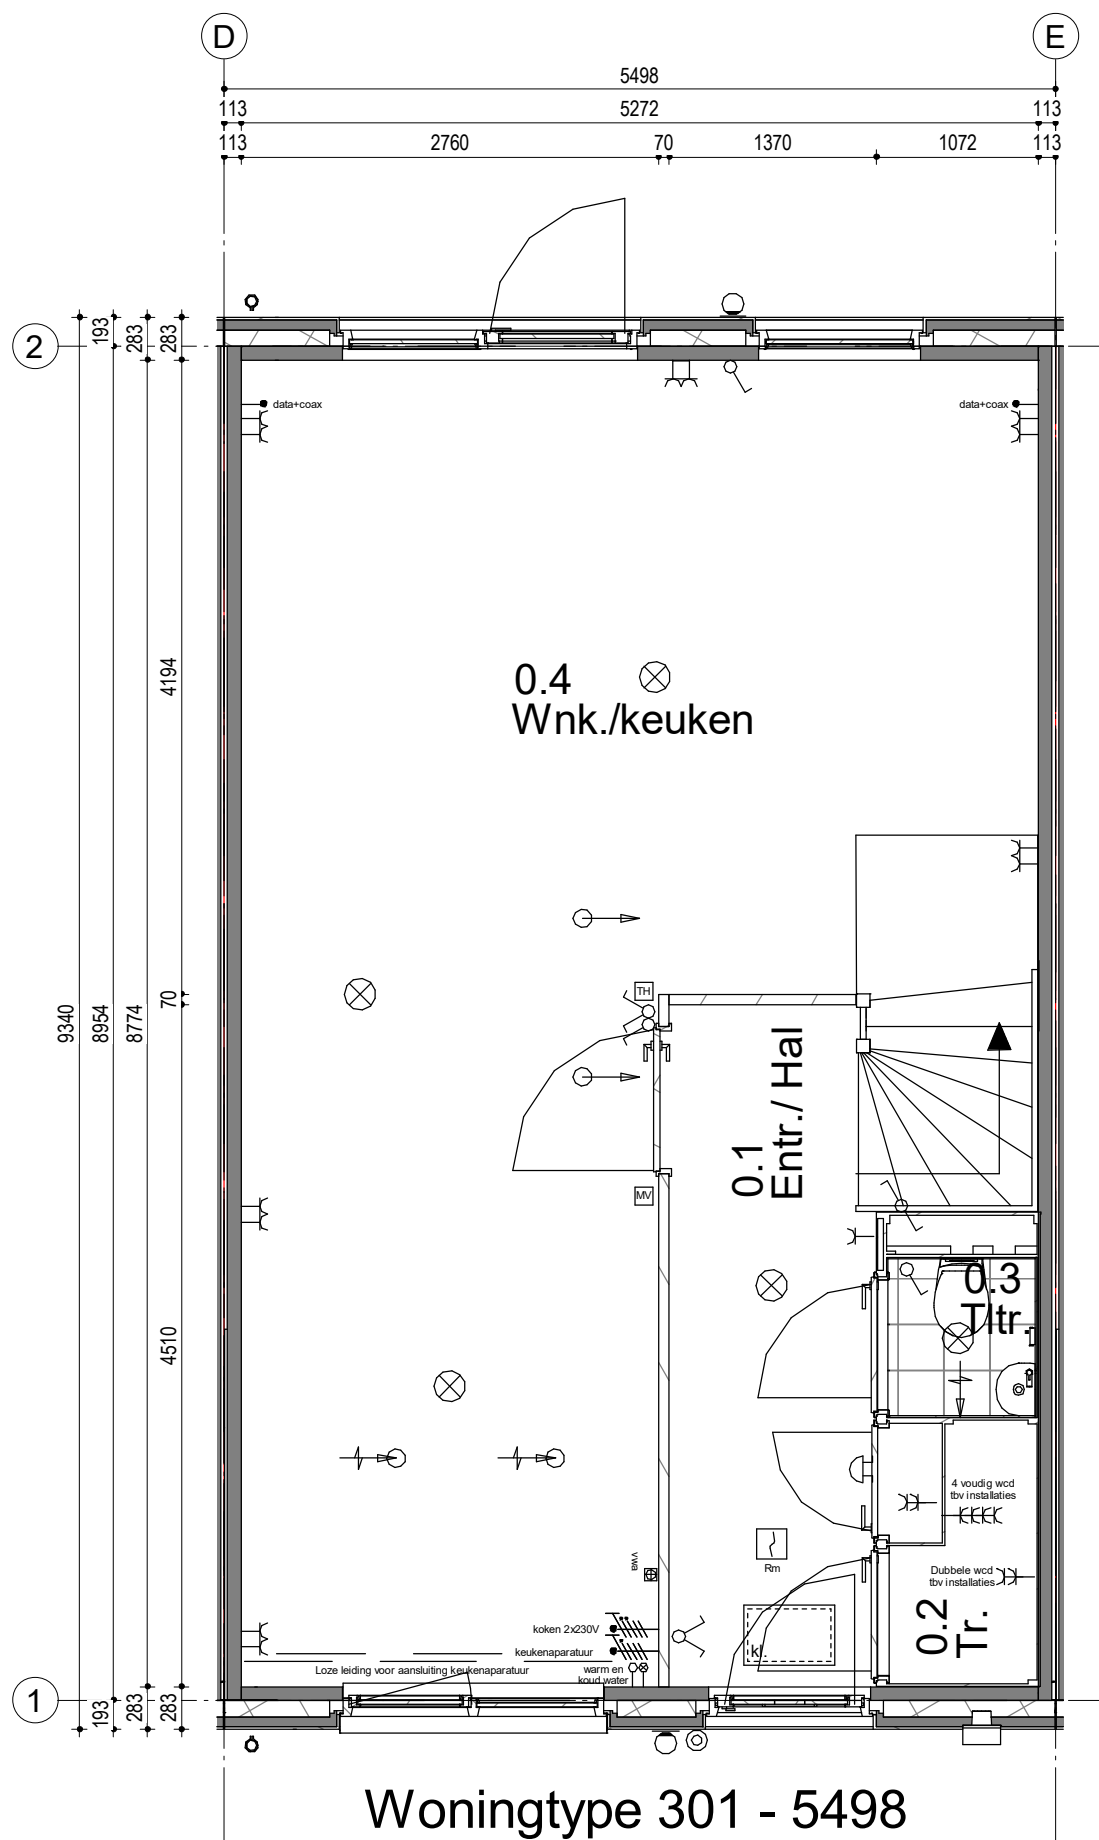

Woningtype 301 - 5498
 Bouwnummer 17

14	15	16	17	18
----	----	----	----	----


Woningblok: 3

Gouda Oost 18 won.
 Begangrond nr. 17

Projectno.:25600136 Schaal:1:50

Datum: 02-05-2022



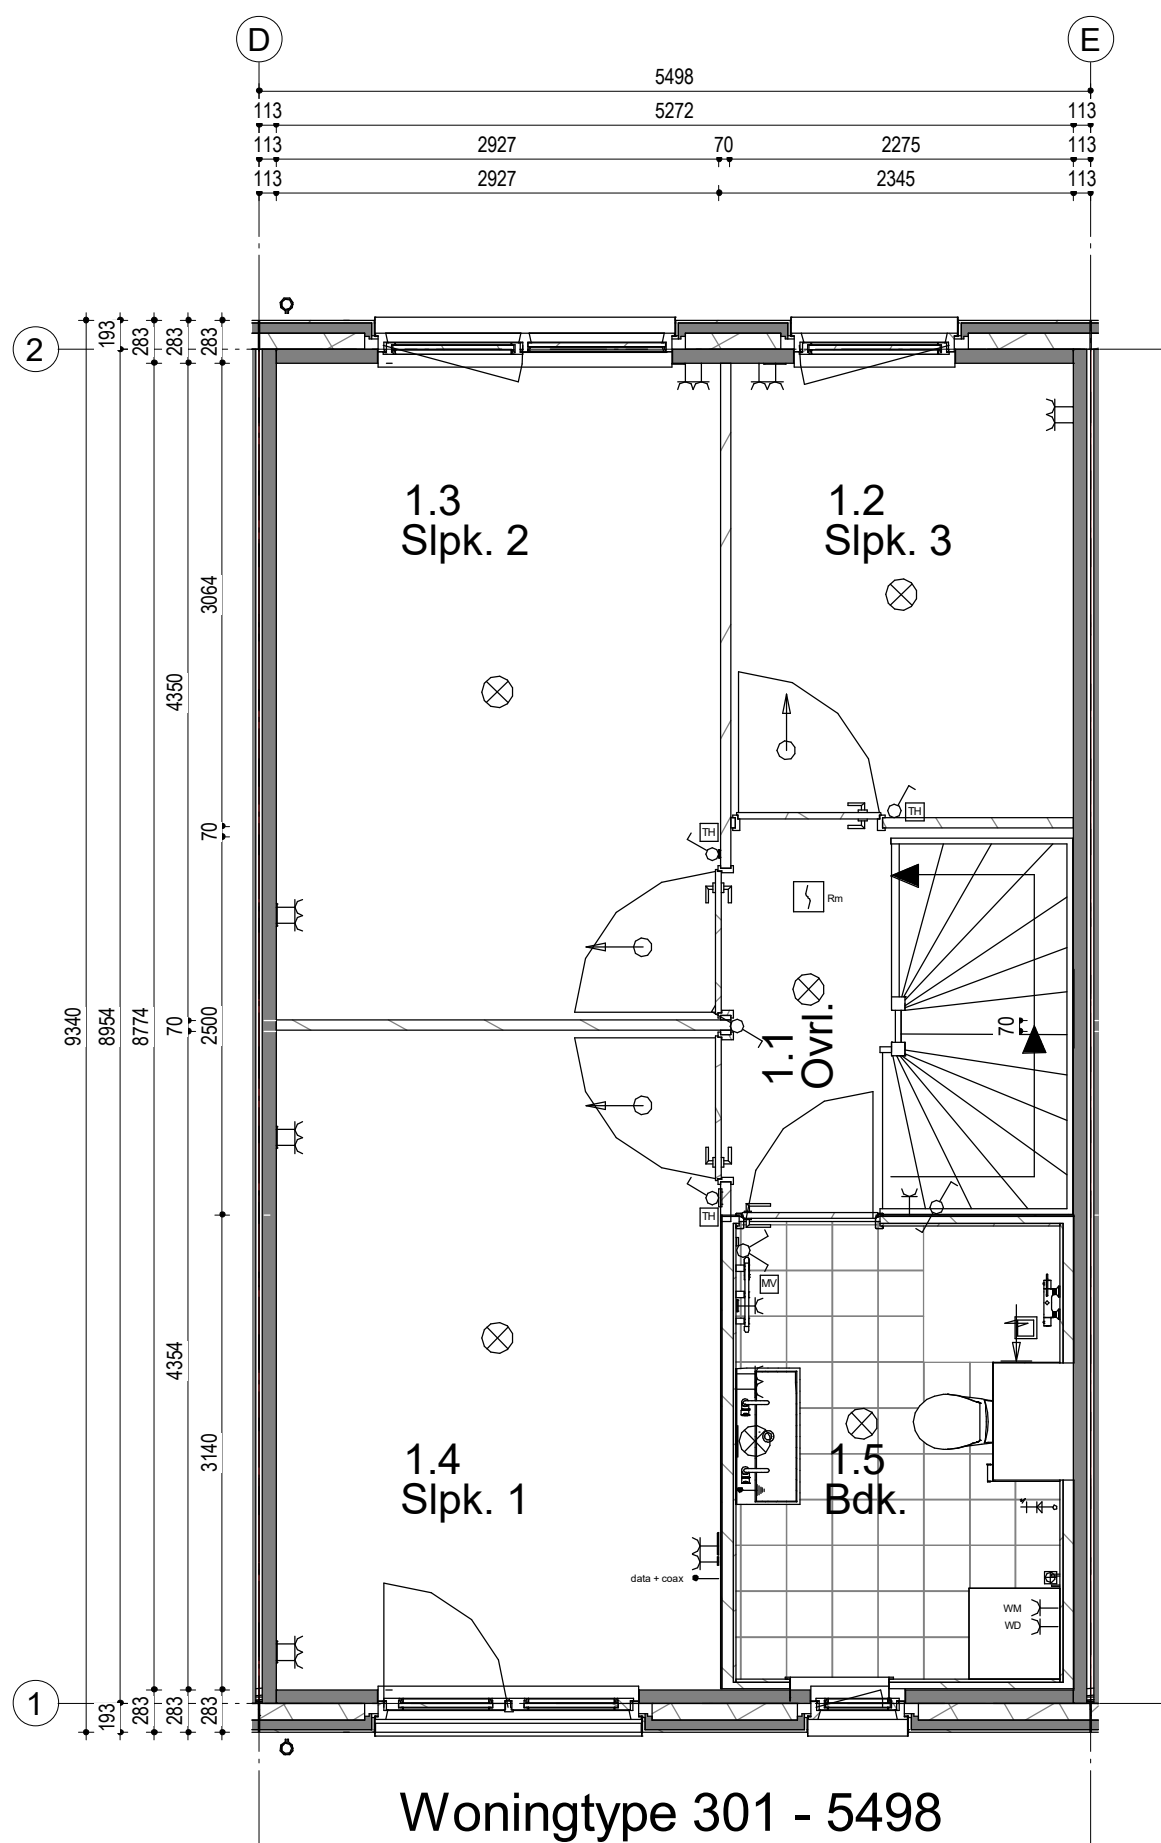

Woningtype 301 - 5498
 Bouwnummer 17

14	15	16	17	18
----	----	----	----	----


Woningblok: 3

Gouda Oost 18 won.
 1e Verdieping nr. 17

Projectno.:25600136 Schaal:1:50

Datum: 23-06-2022



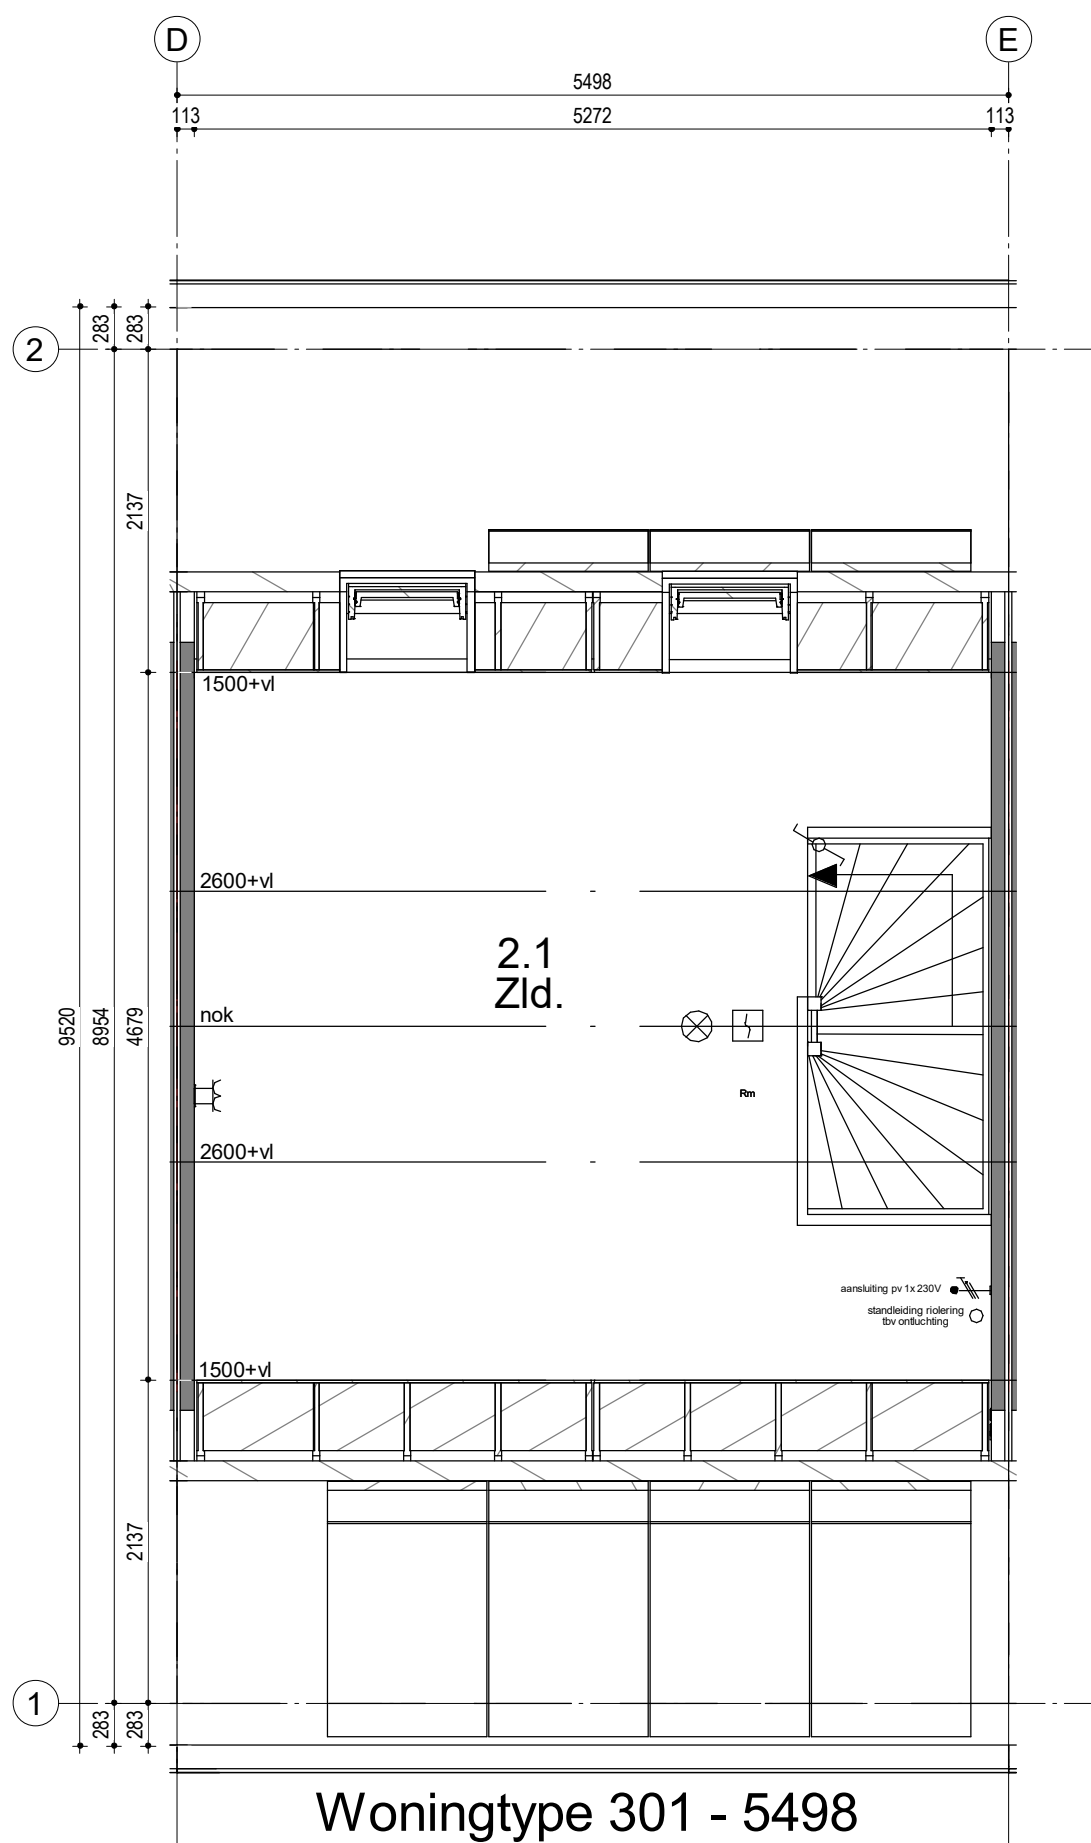

Woningtype 301 - 5498

Bouwnummer 17

14	15	16	17	18
----	----	----	----	----


Woningblok: 3

Gouda Oost 18 won.
2e Verdieping nr. 17

Projectno.:25600136 Schaal:1:50

Datum: 02-05-2022



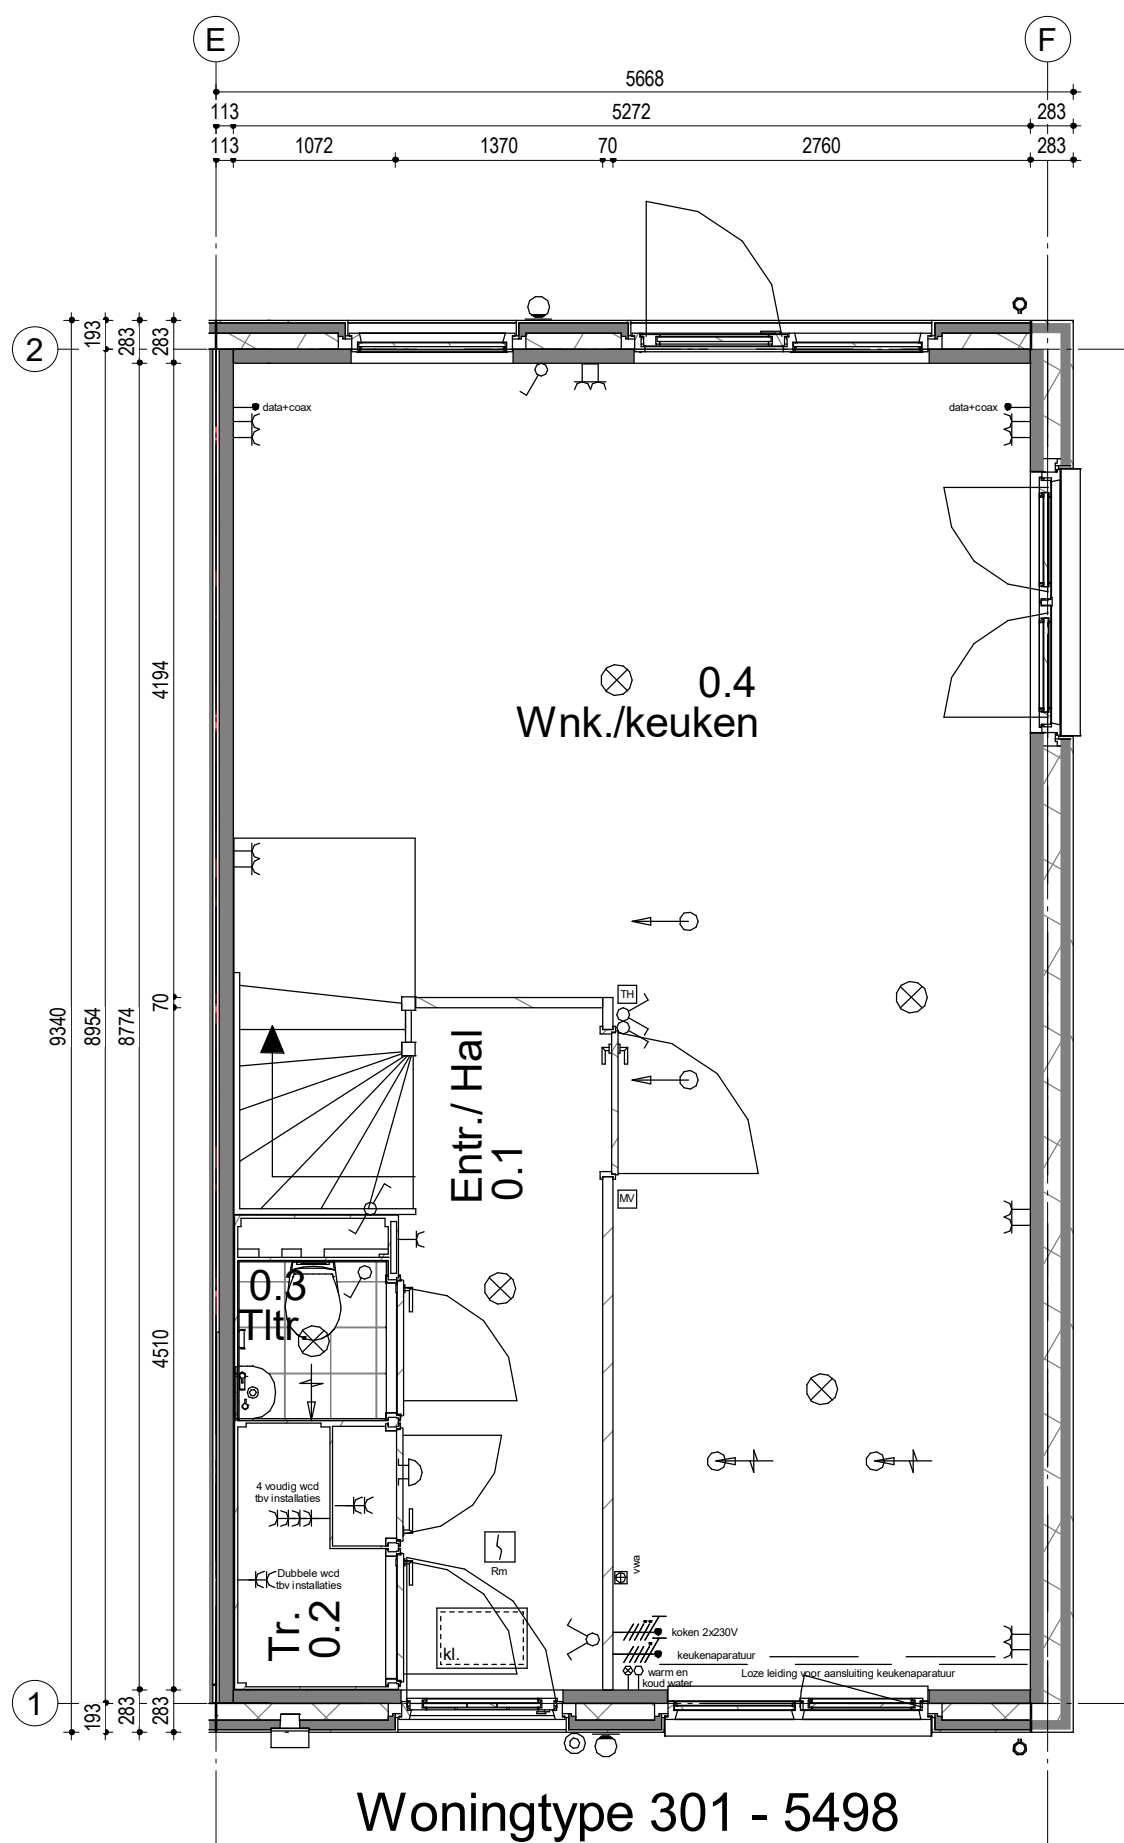

Woningtype 301 - 5498
 Bouwnummer 18

14	15	16	17	18
----	----	----	----	----


Woningblok: 3

Gouda Oost 18 won.
 Beganegrond nr. 18

Projectno.:25600136 Schaal:1:50

Datum: 02-05-2022




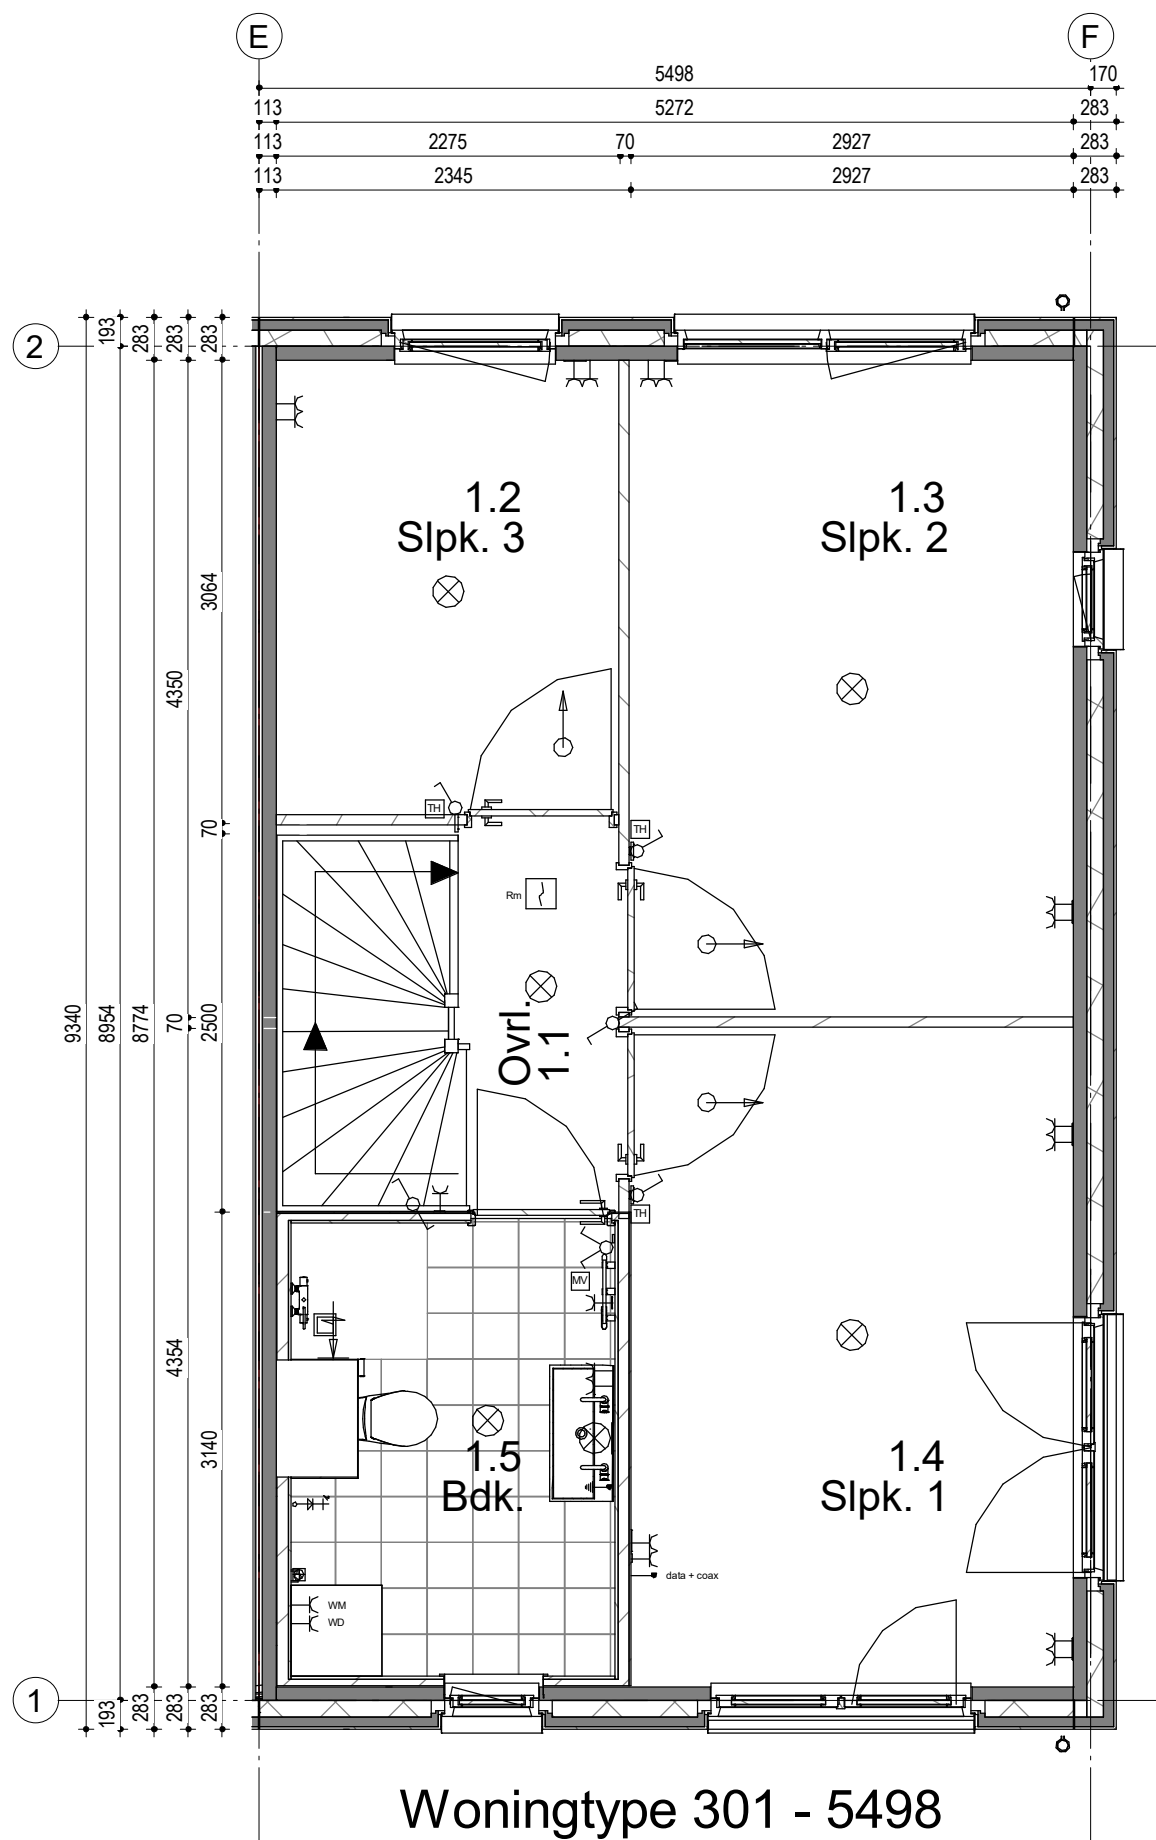

Woningtype 301 - 5498
 Bouwnummer 18

14	15	16	17	18
----	----	----	----	----

Woningblok: 3

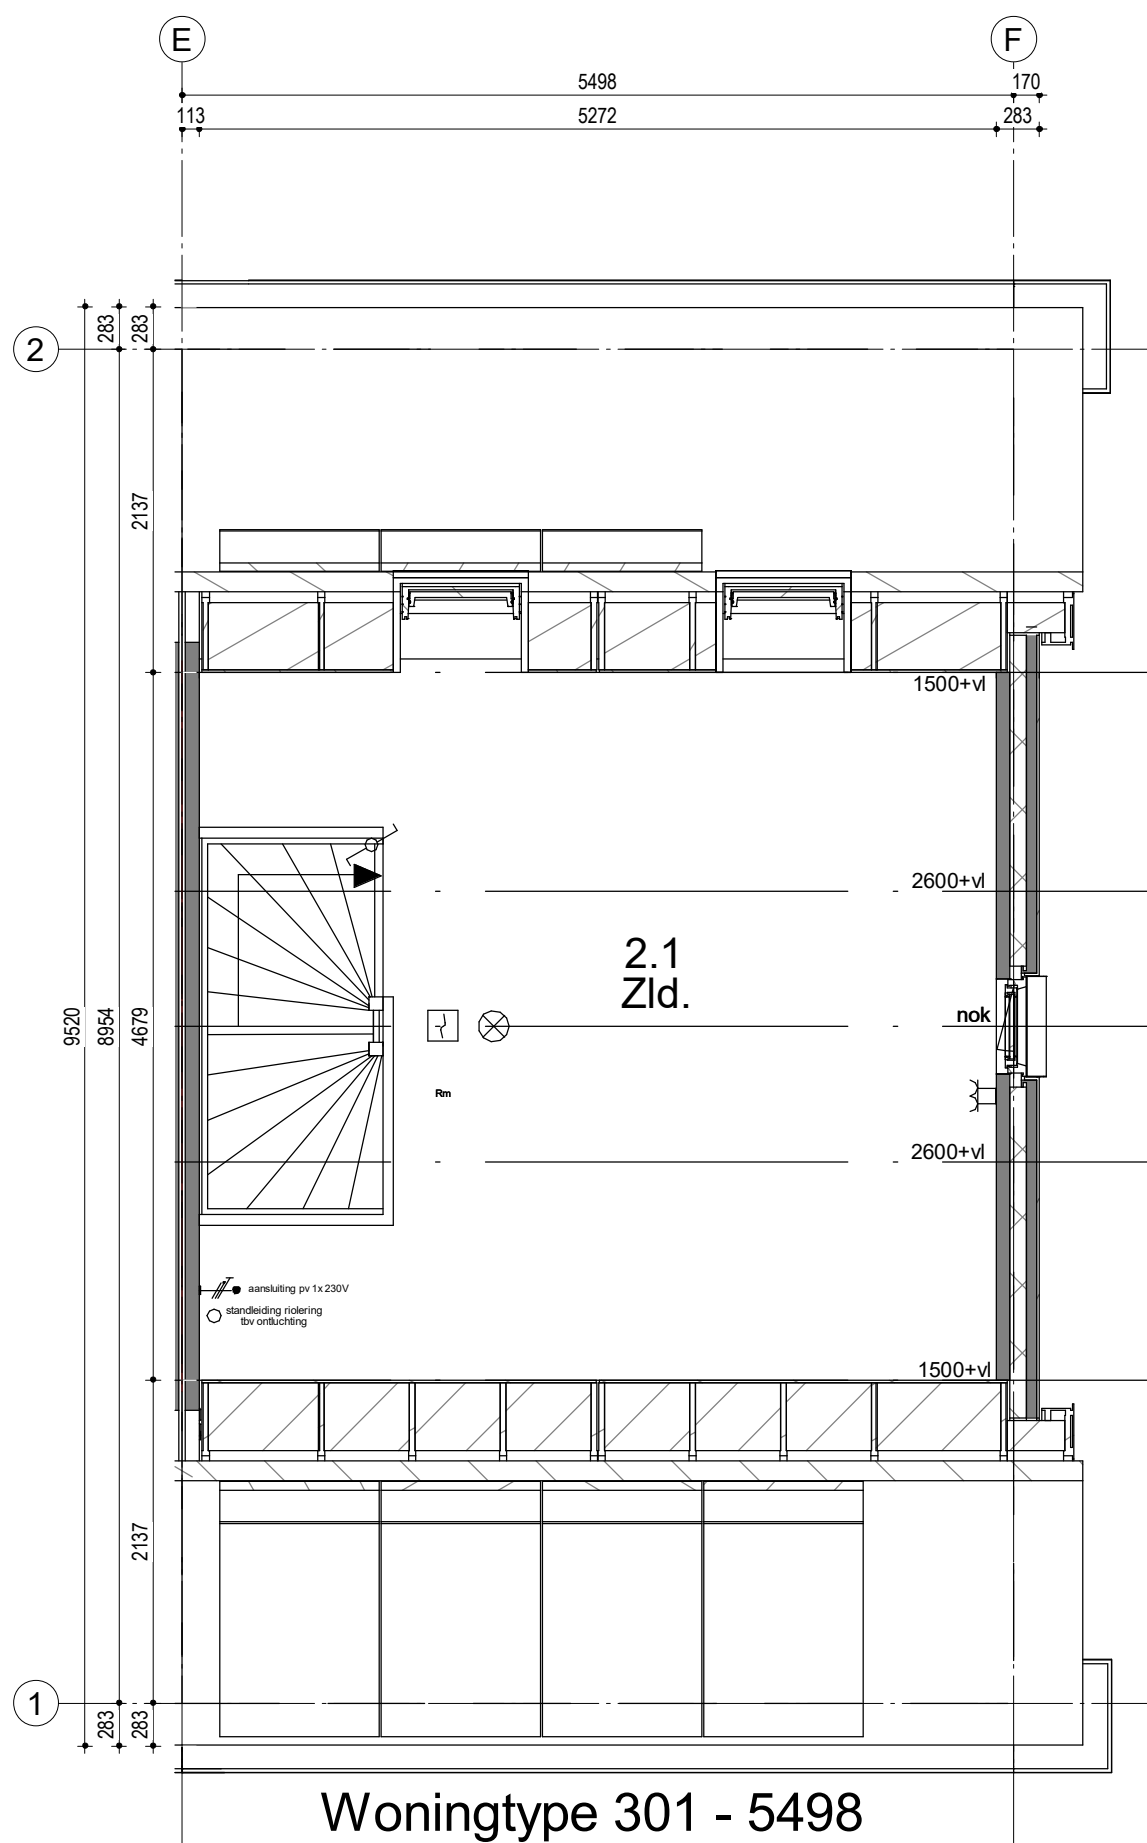

Woningtype 301 - 5498

Bouwnummer 18

14	15	16	17	18
----	----	----	----	----

Woningblok: 3

Gouda Oost 18 won.
2e Verdieping nr. 18

Projectno.:25600136 Schaal:1:50

Datum: 02-05-2022

