


Woningtype 302-5498
Bouwnummer 1

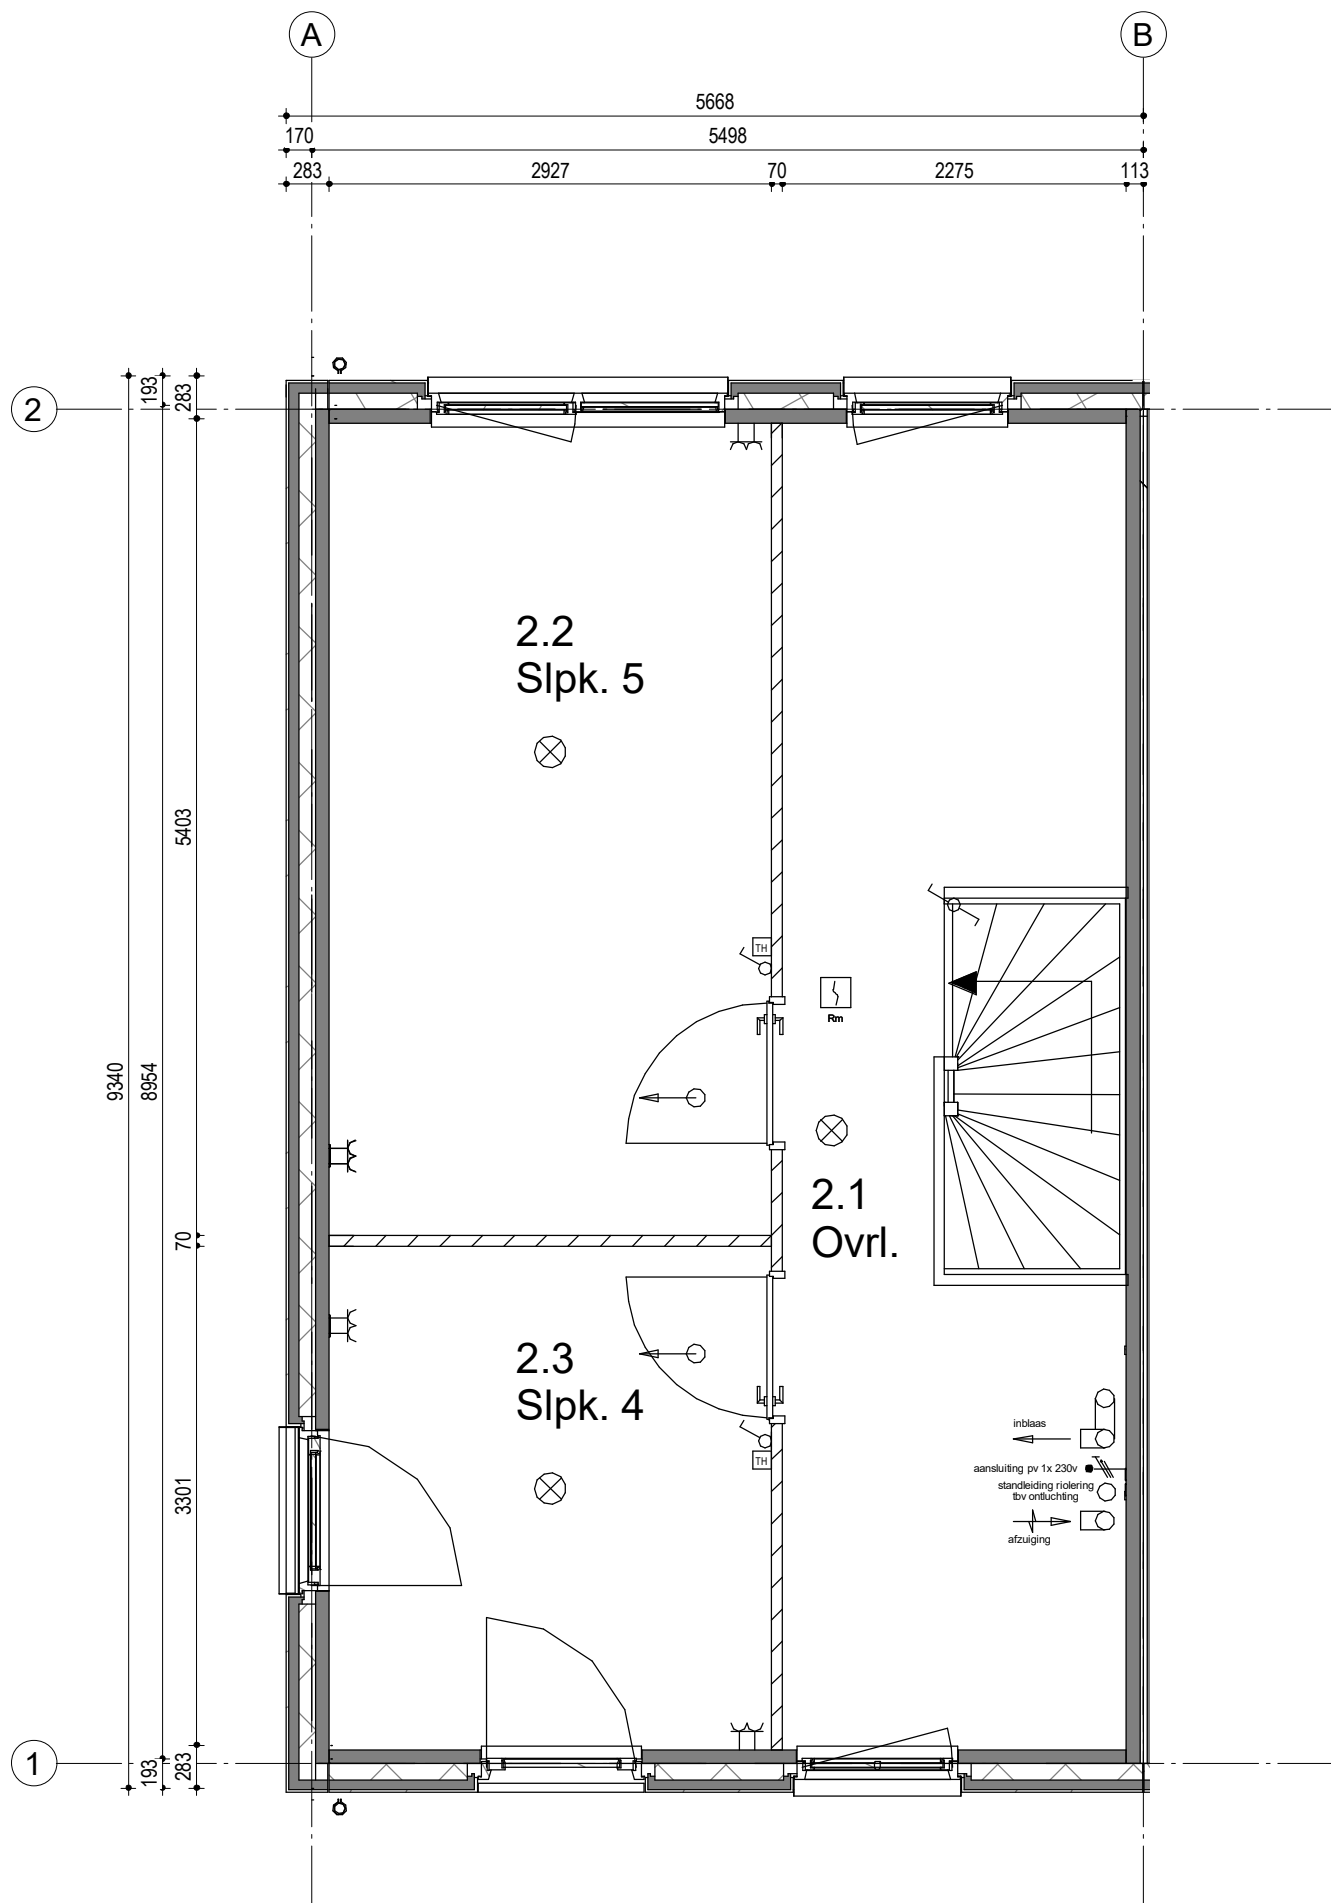


Woningblok: 1




Woningtype 302-5498
Bouwnummer 1




Woningblok: 1

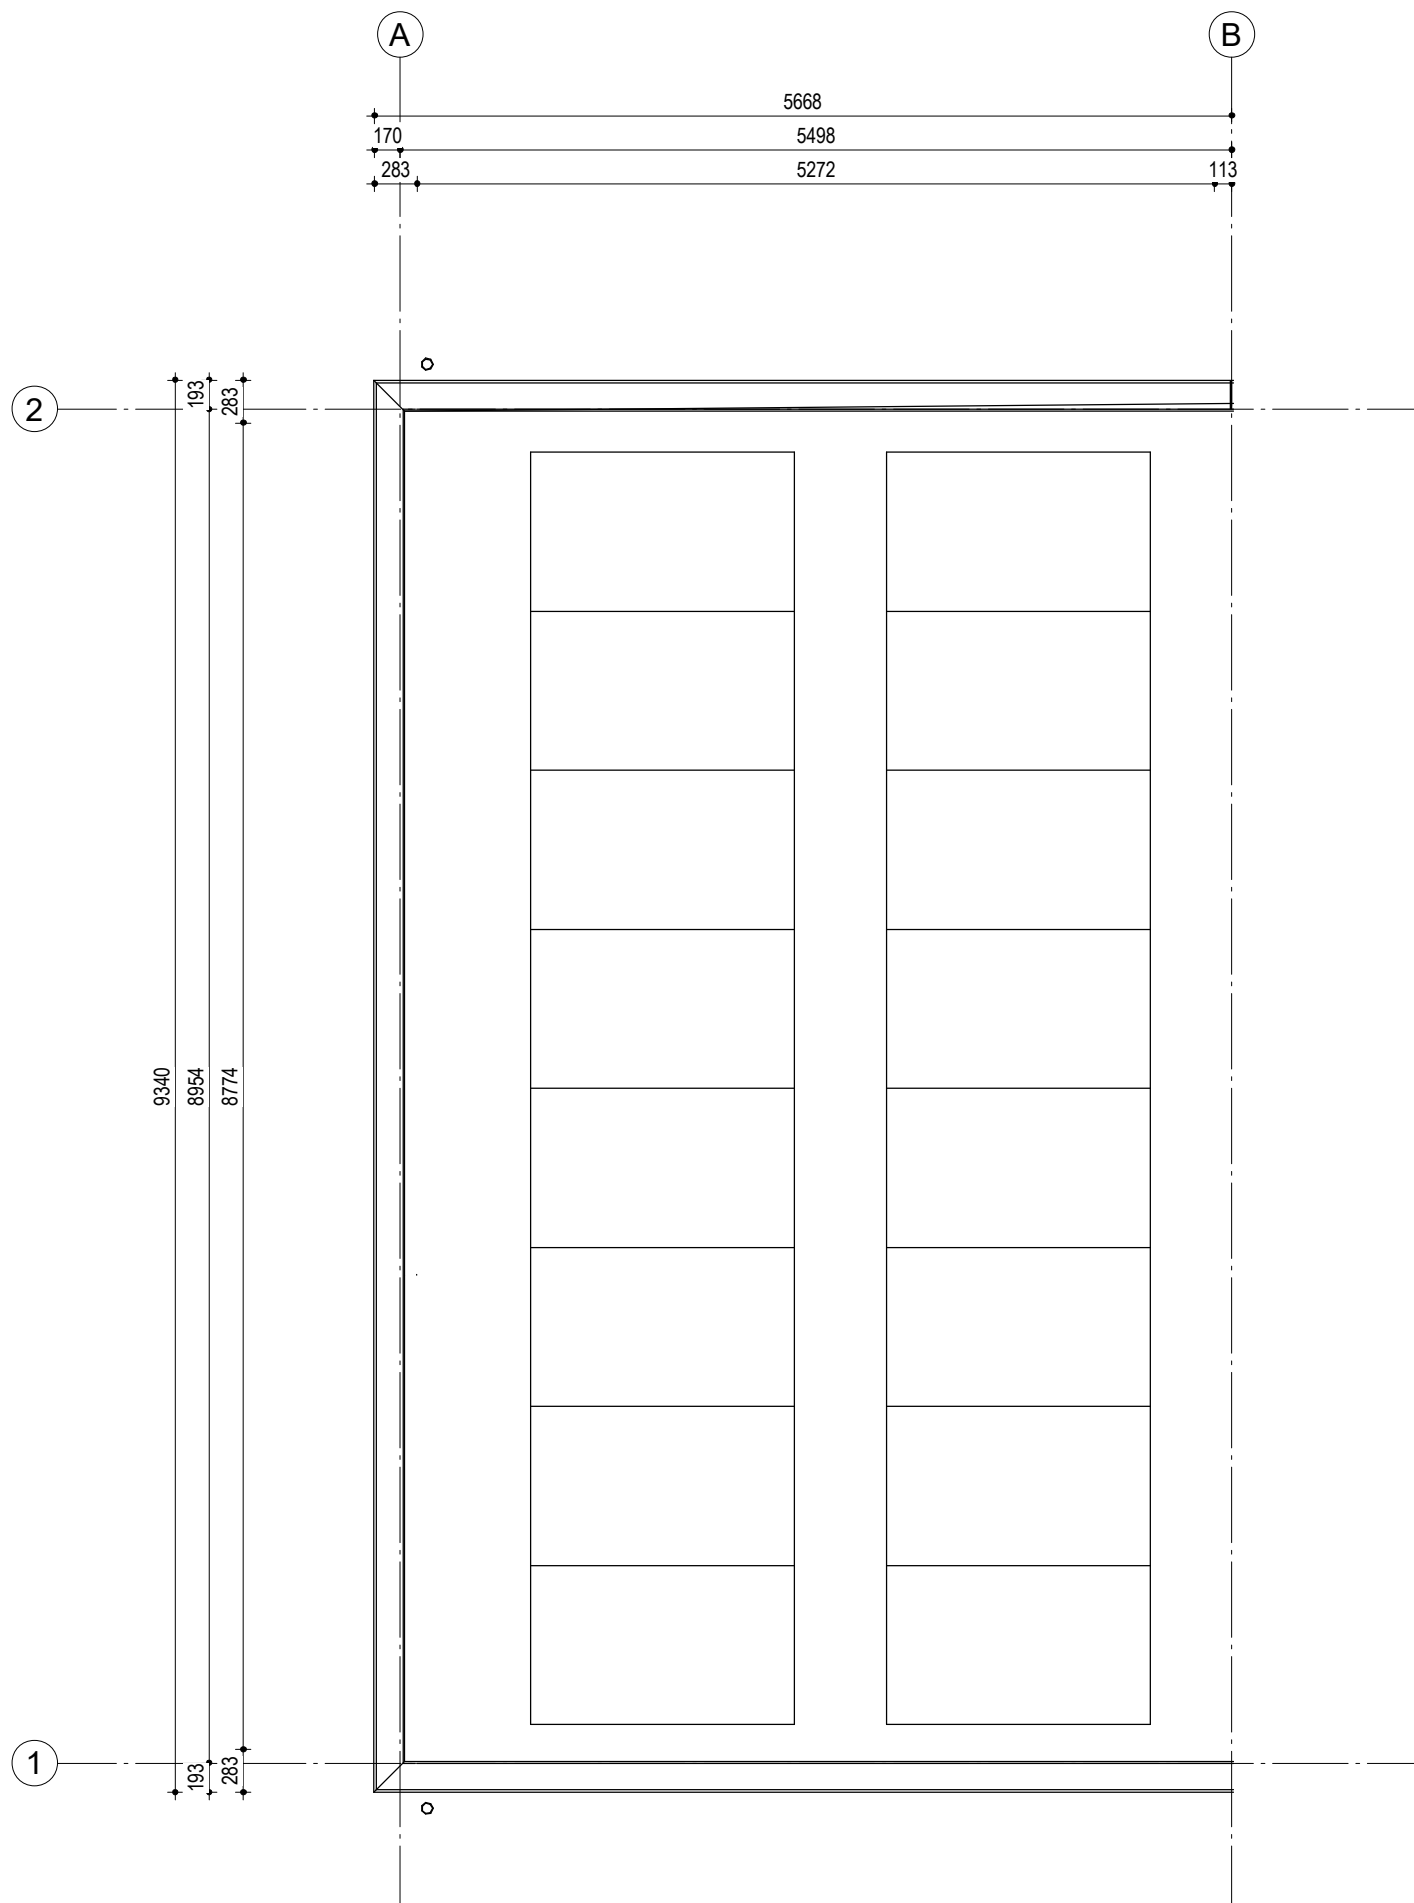


Woningtype 302-5498
Bouwnummer 1

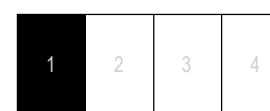


Woningblok: 1

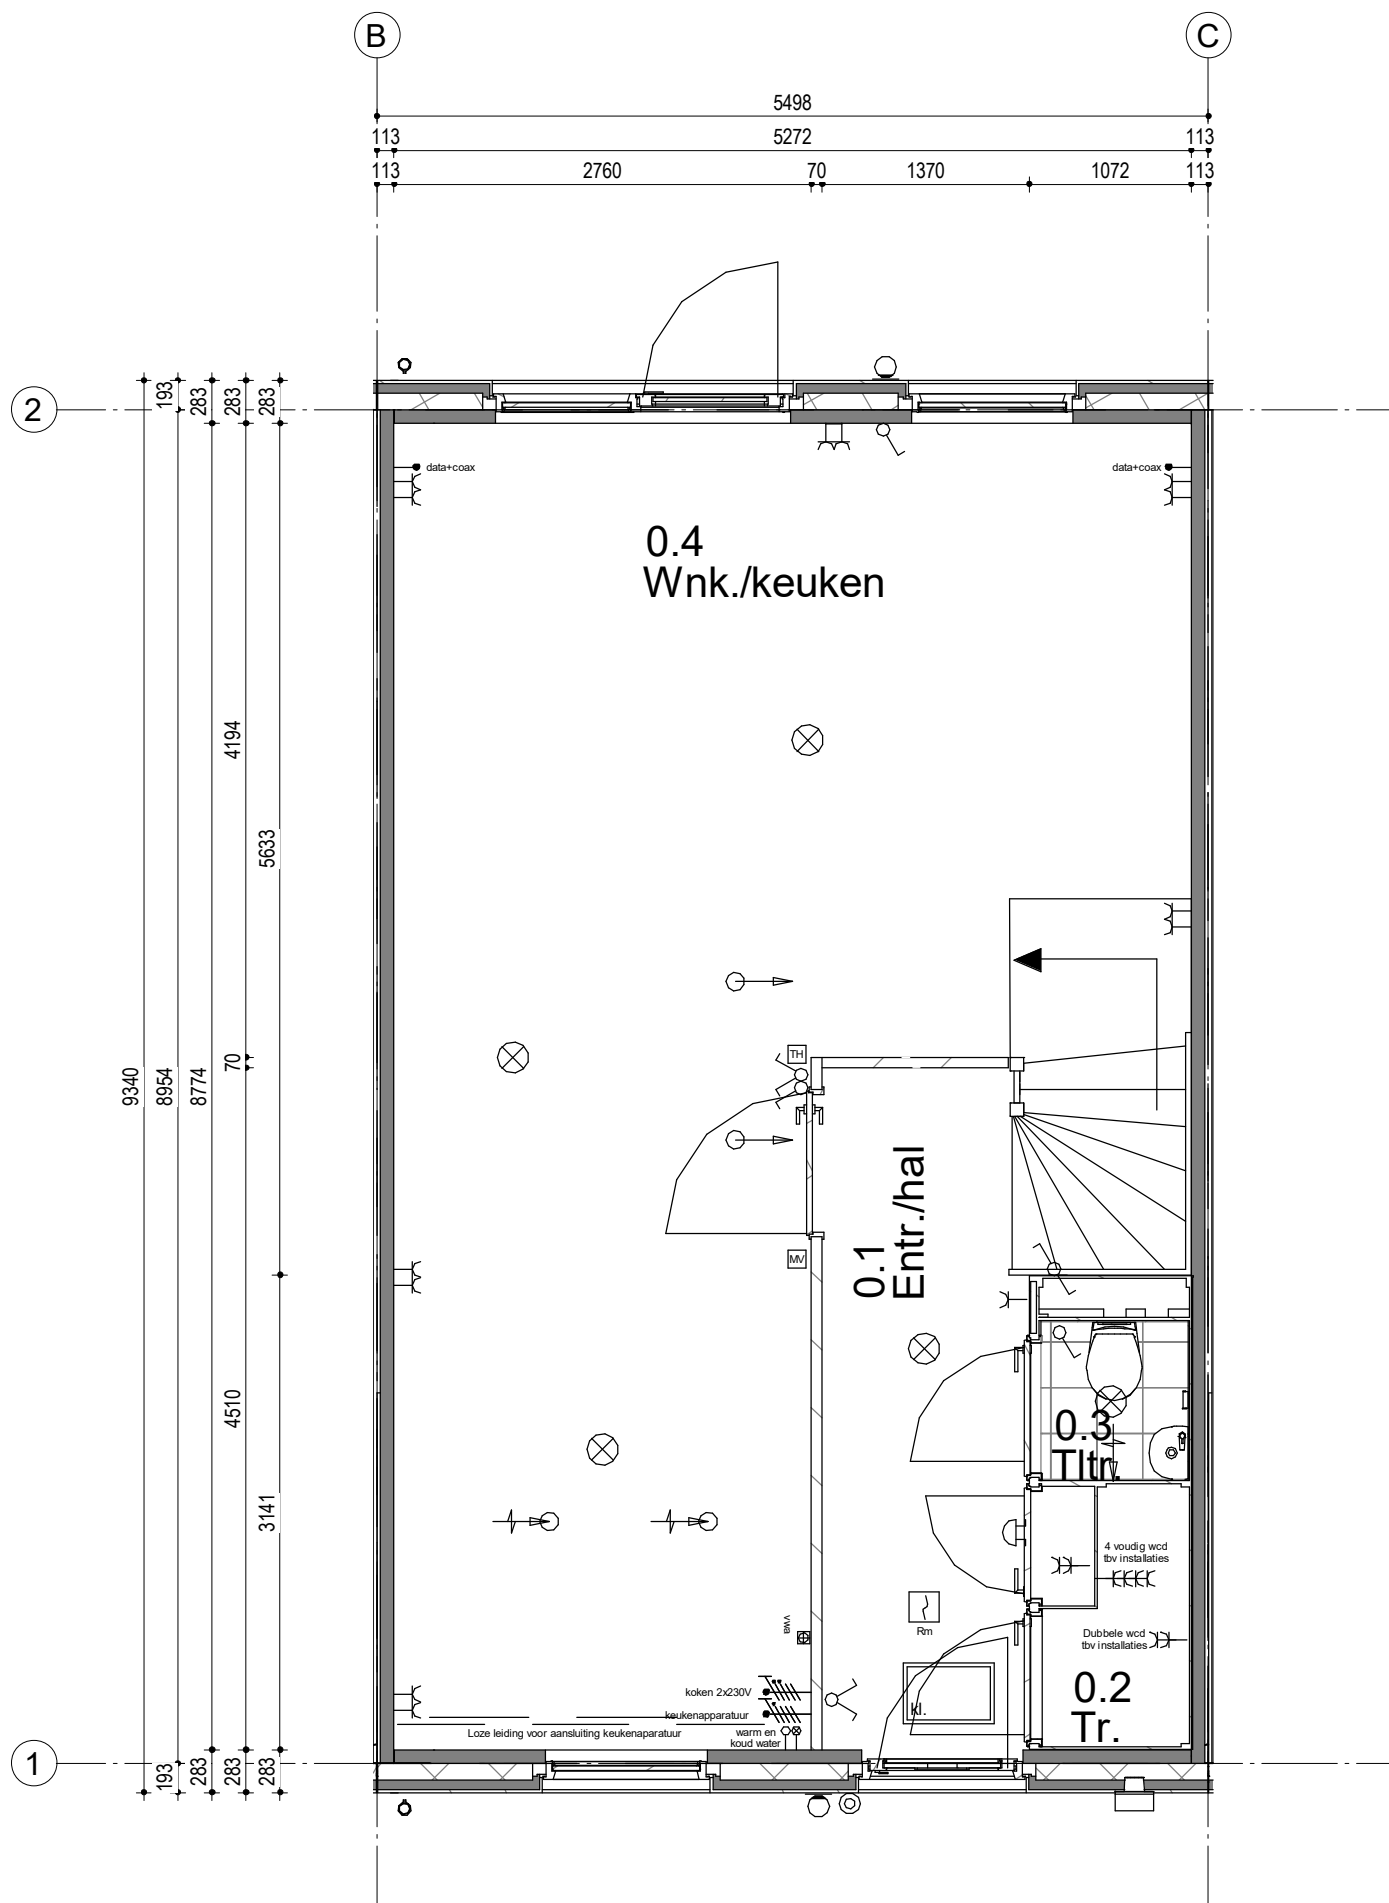


Woningtype 302-5498
Bouwnummer 2

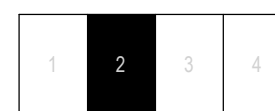


Woningblok: 1

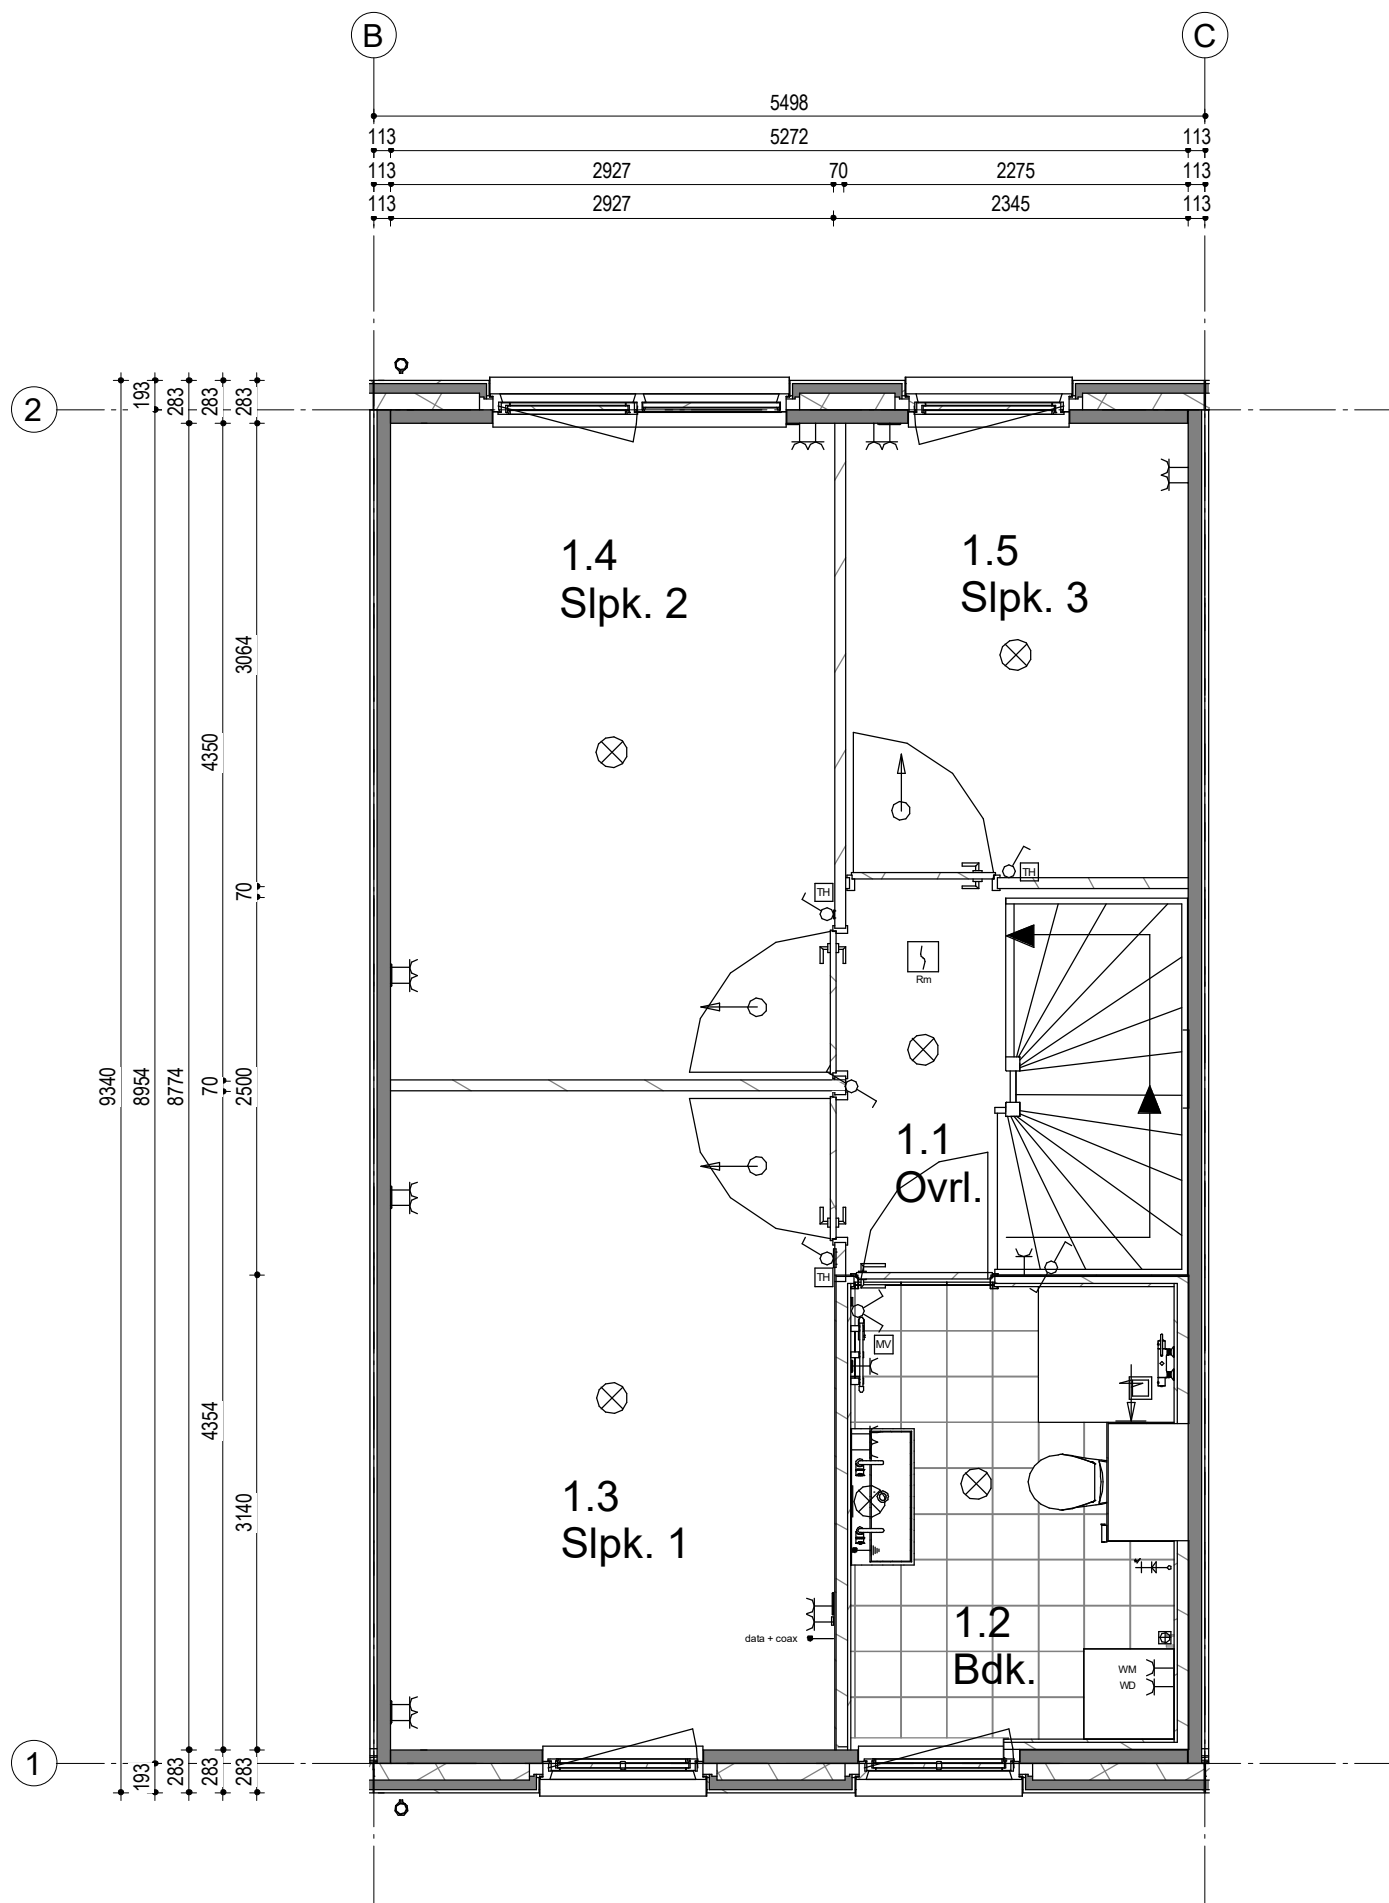

Woningtype 302-5498
Bouwnummer 2

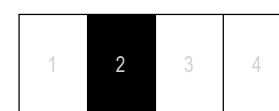


Woningblok: 1

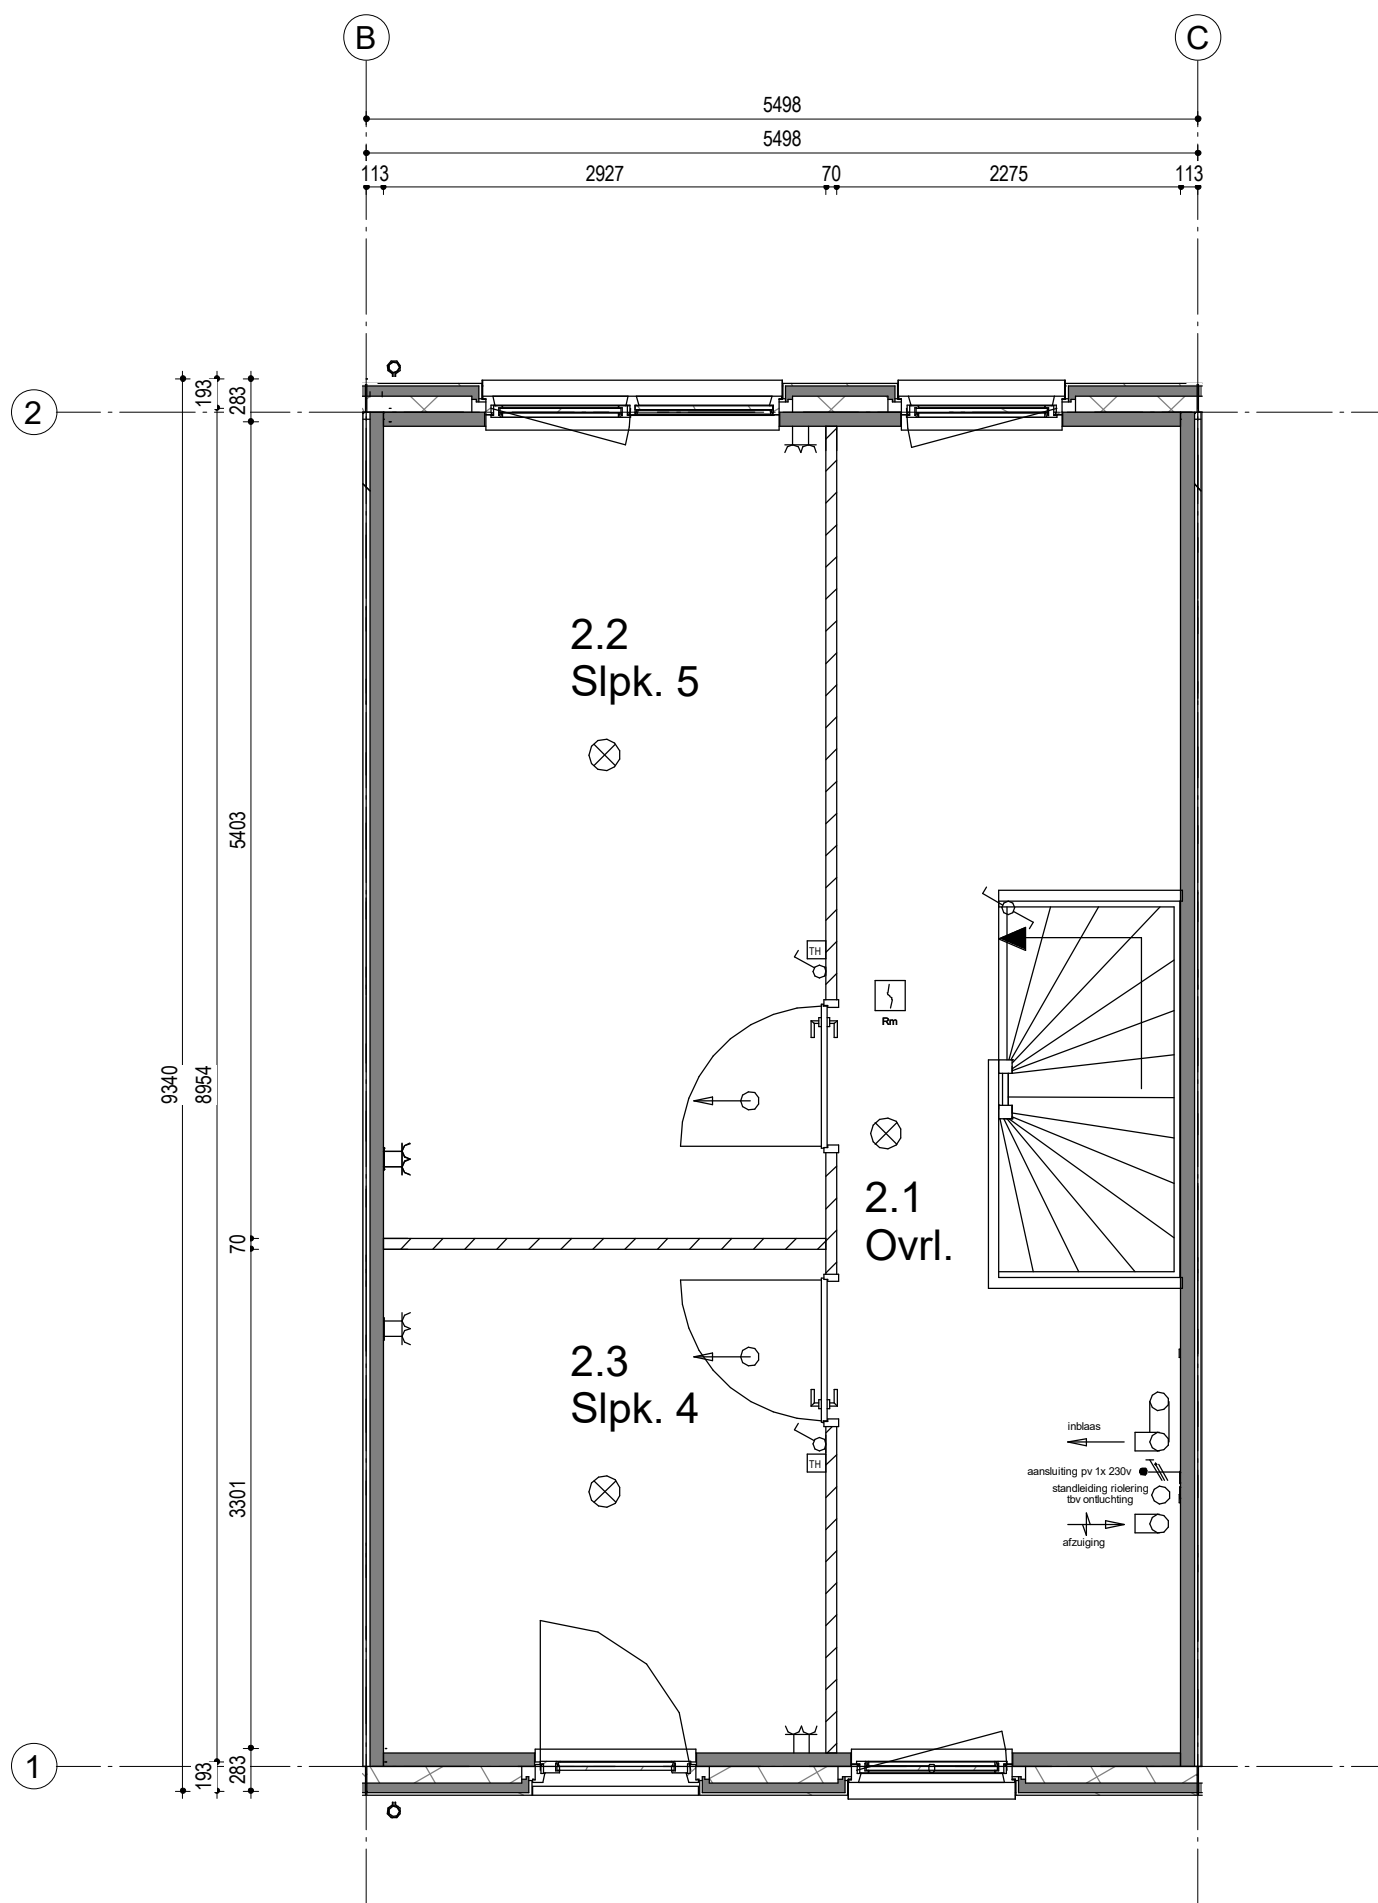


Woningtype 302-5498
Bouwnummer 2




Woningblok: 1

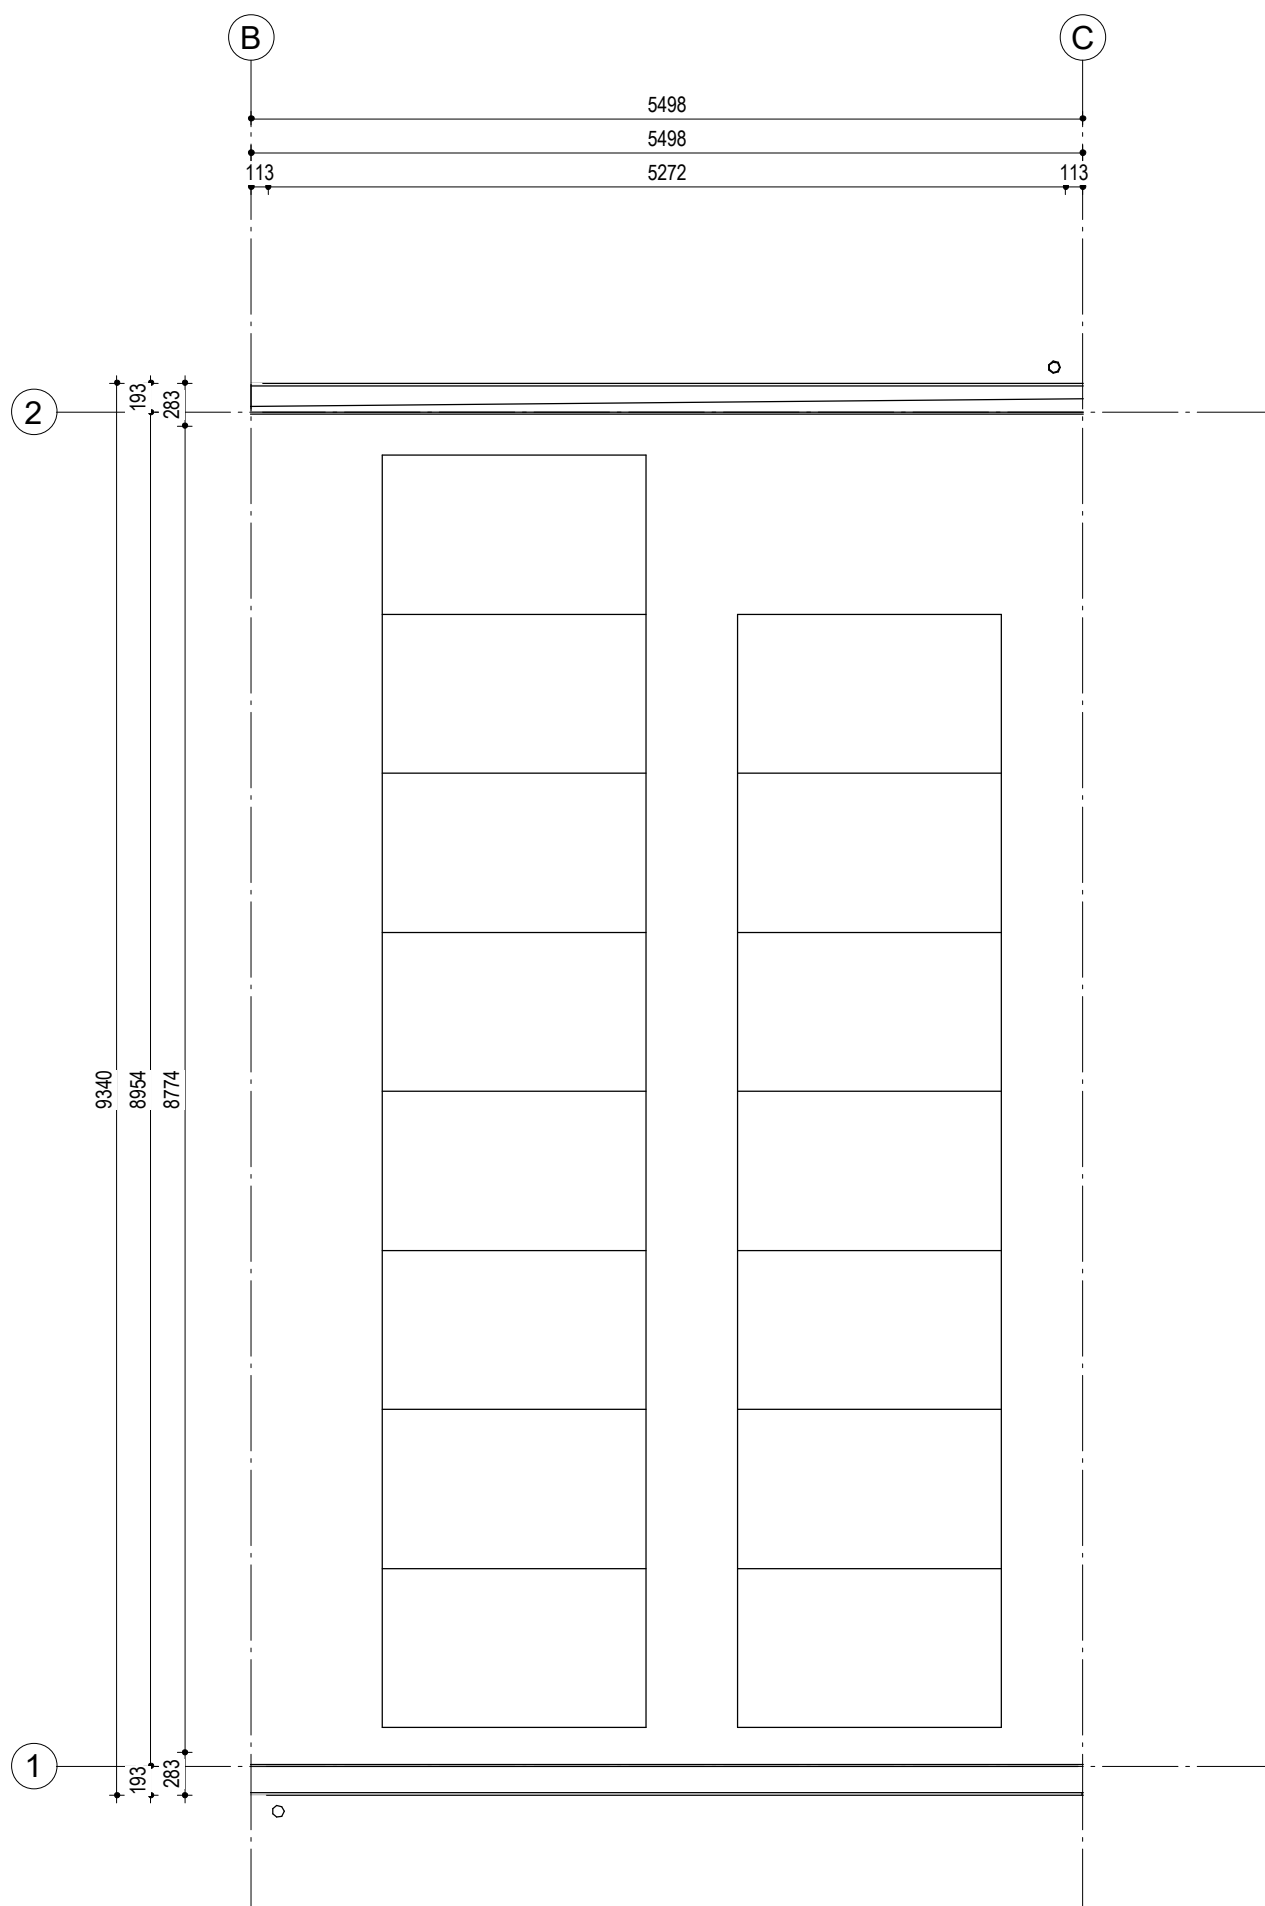


Woningtype 302-5498
Bouwnummer 2

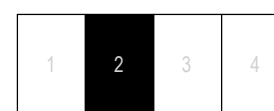


Woningblok: 1

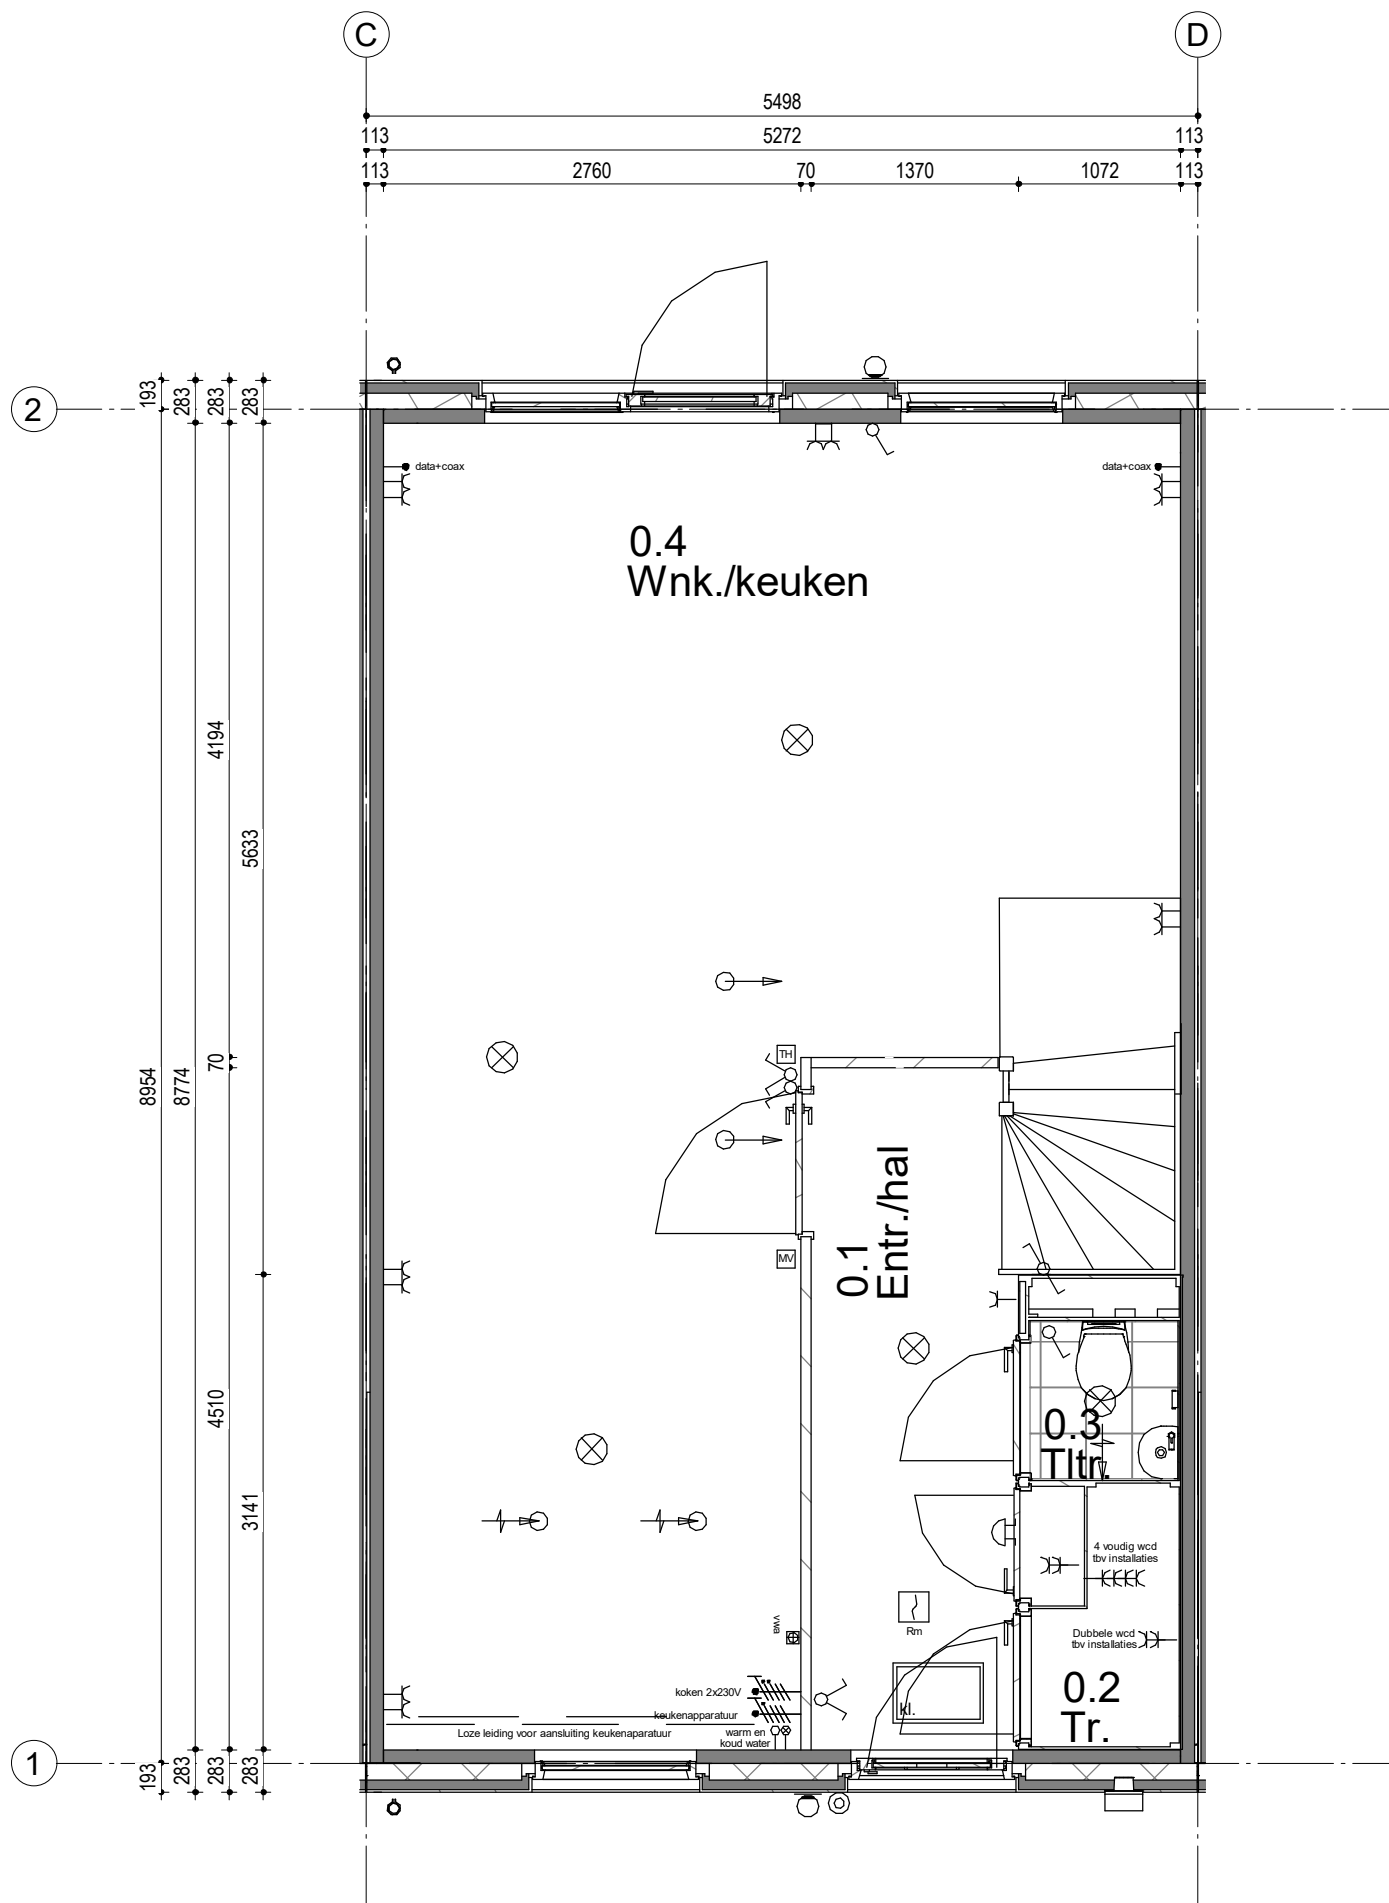


Woningtype 302-5498
Bouwnummer 3

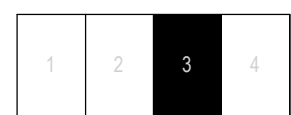


Woningblok: 1

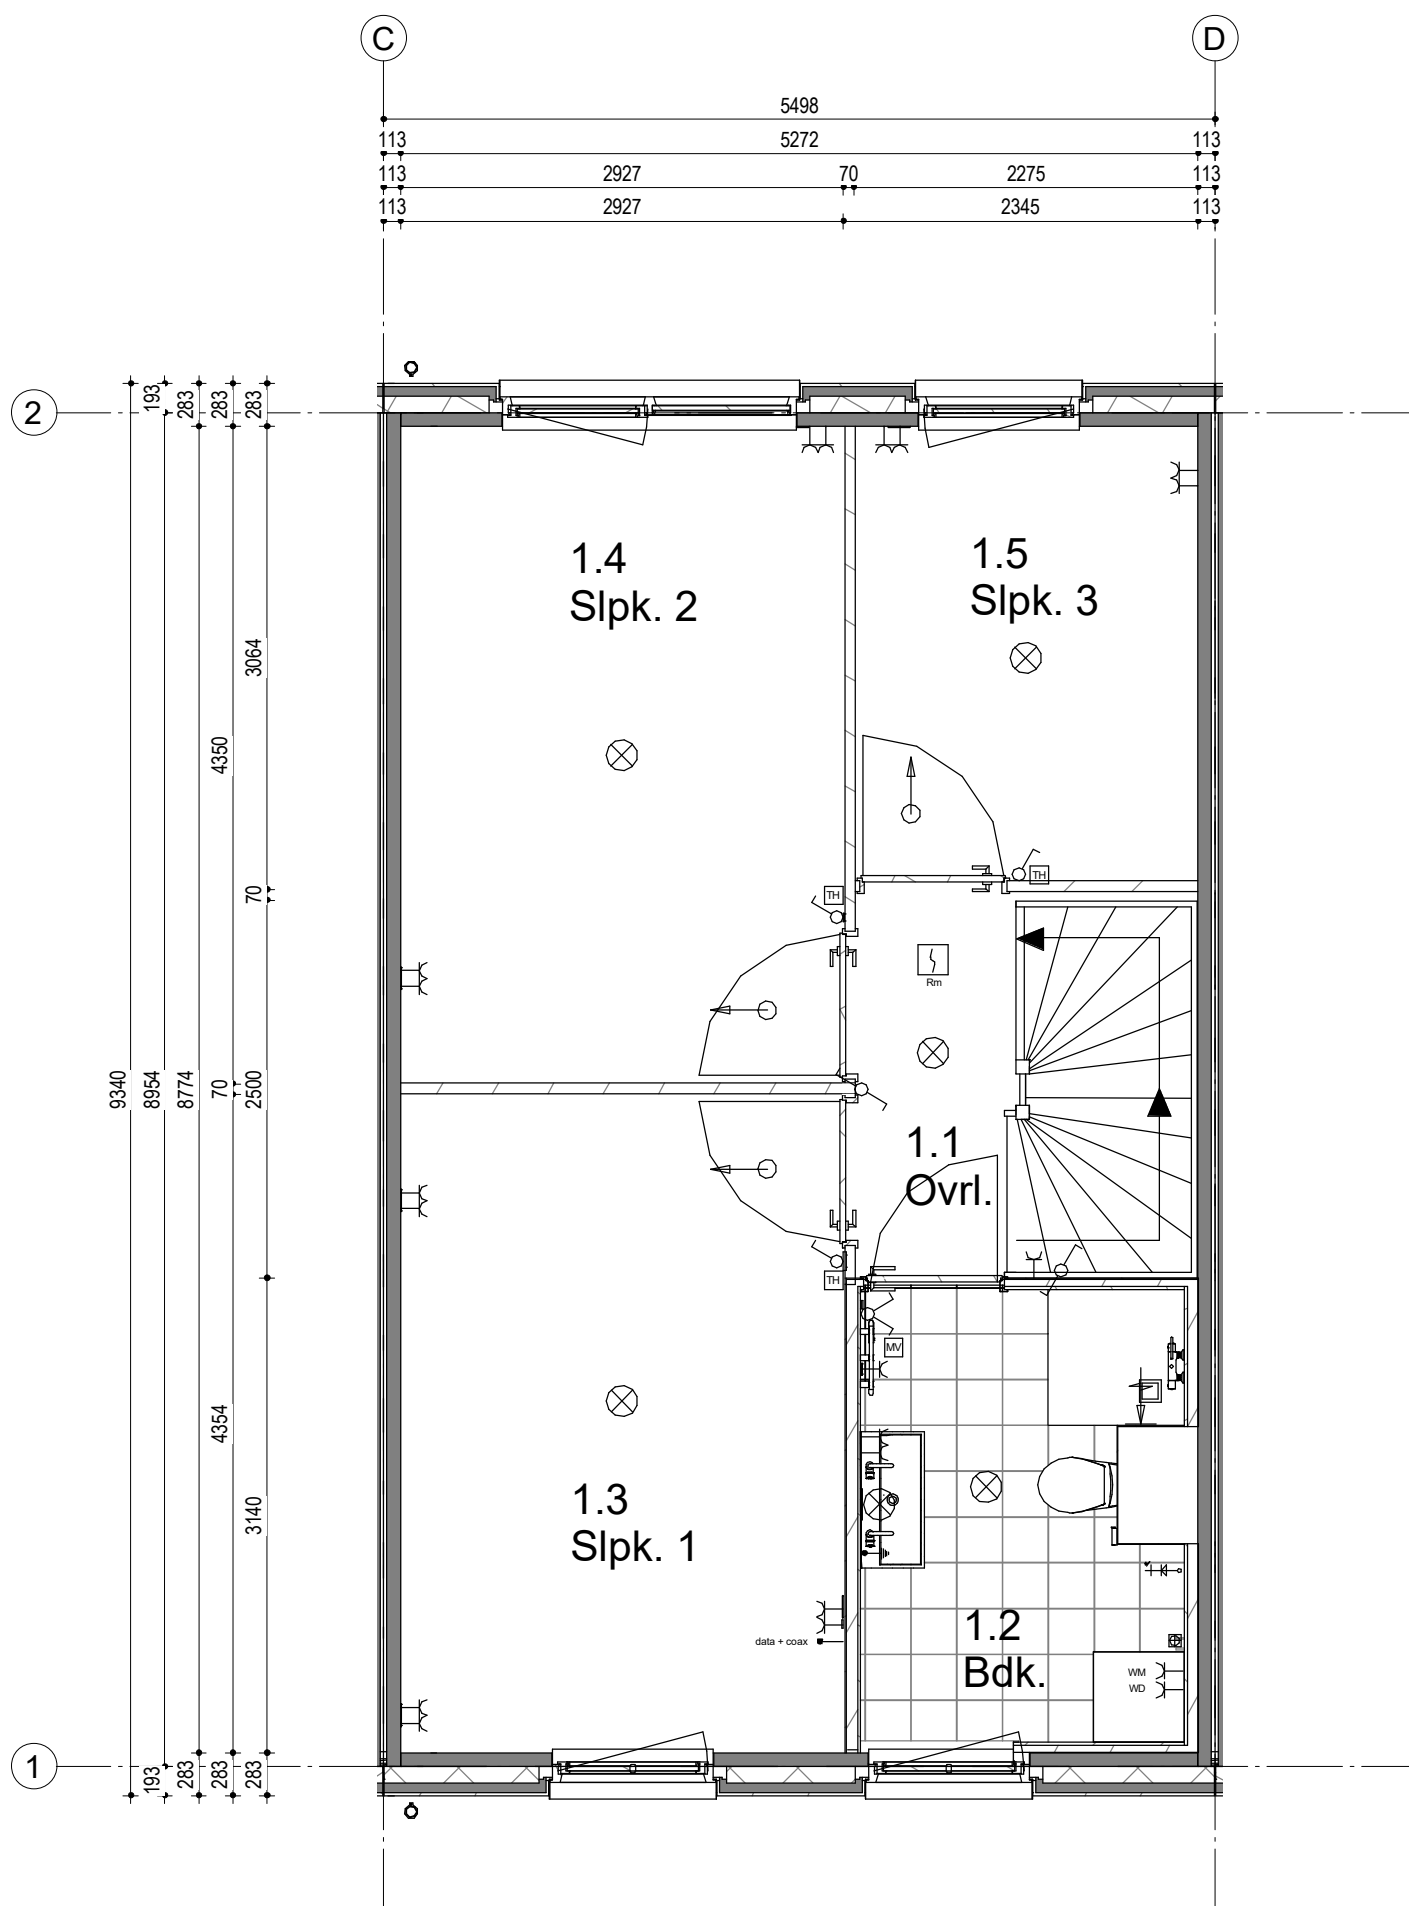

Woningtype 302-5498
Bouwnummer 3

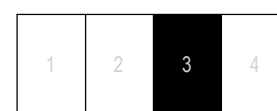

Woningblok: 1

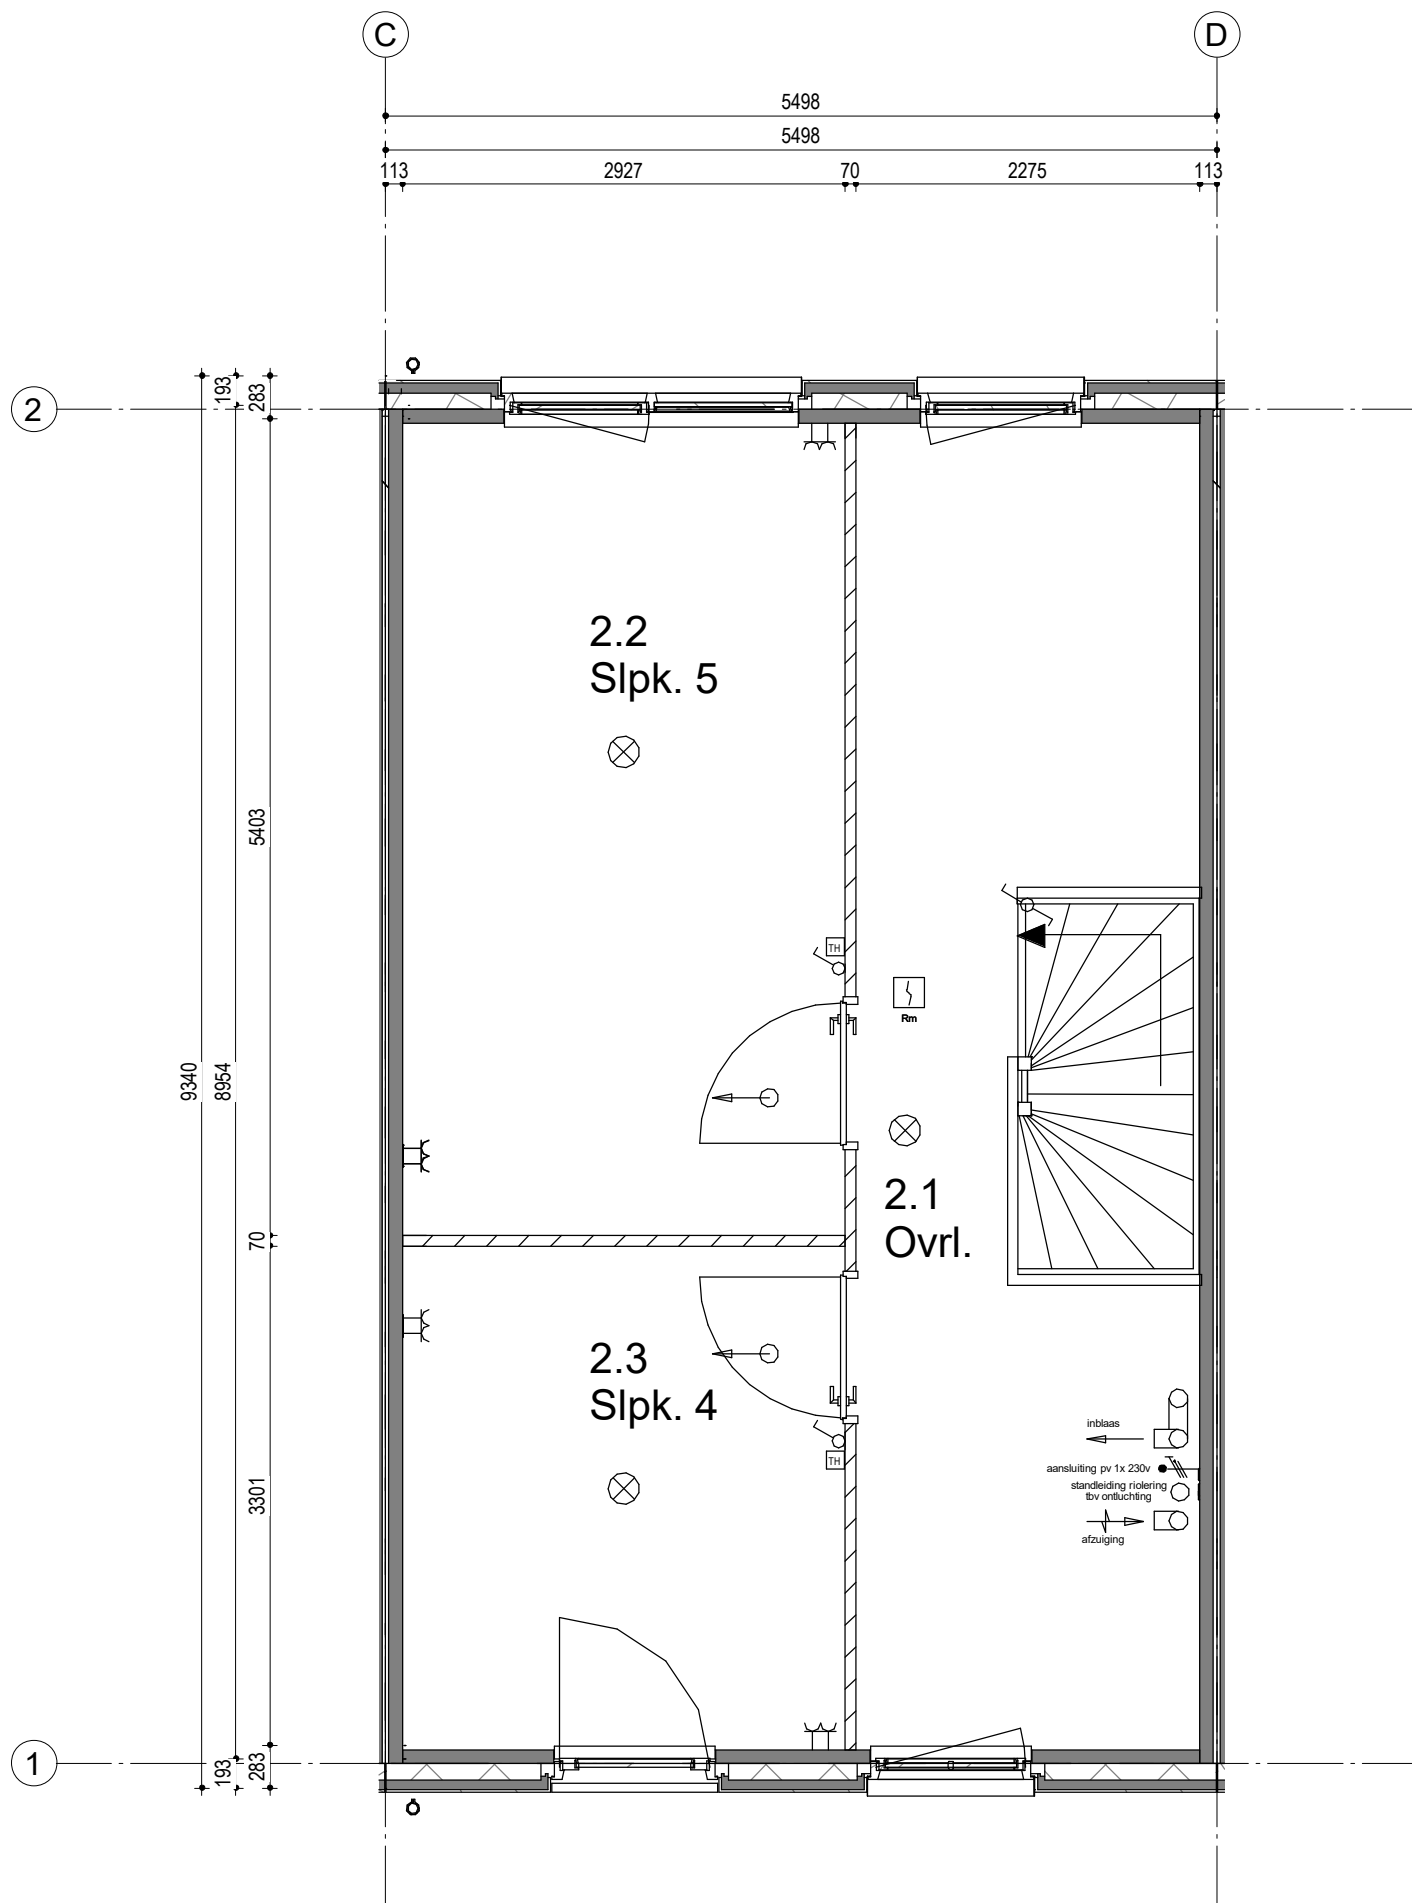

Woningtype 302-5498
Bouwnummer 3




Woningblok: 1

Gouda Middengebied 20W
2e Verdieping nr. 3


Projectno.:25600311 Schaal:1:50

Datum: 14-04-2022




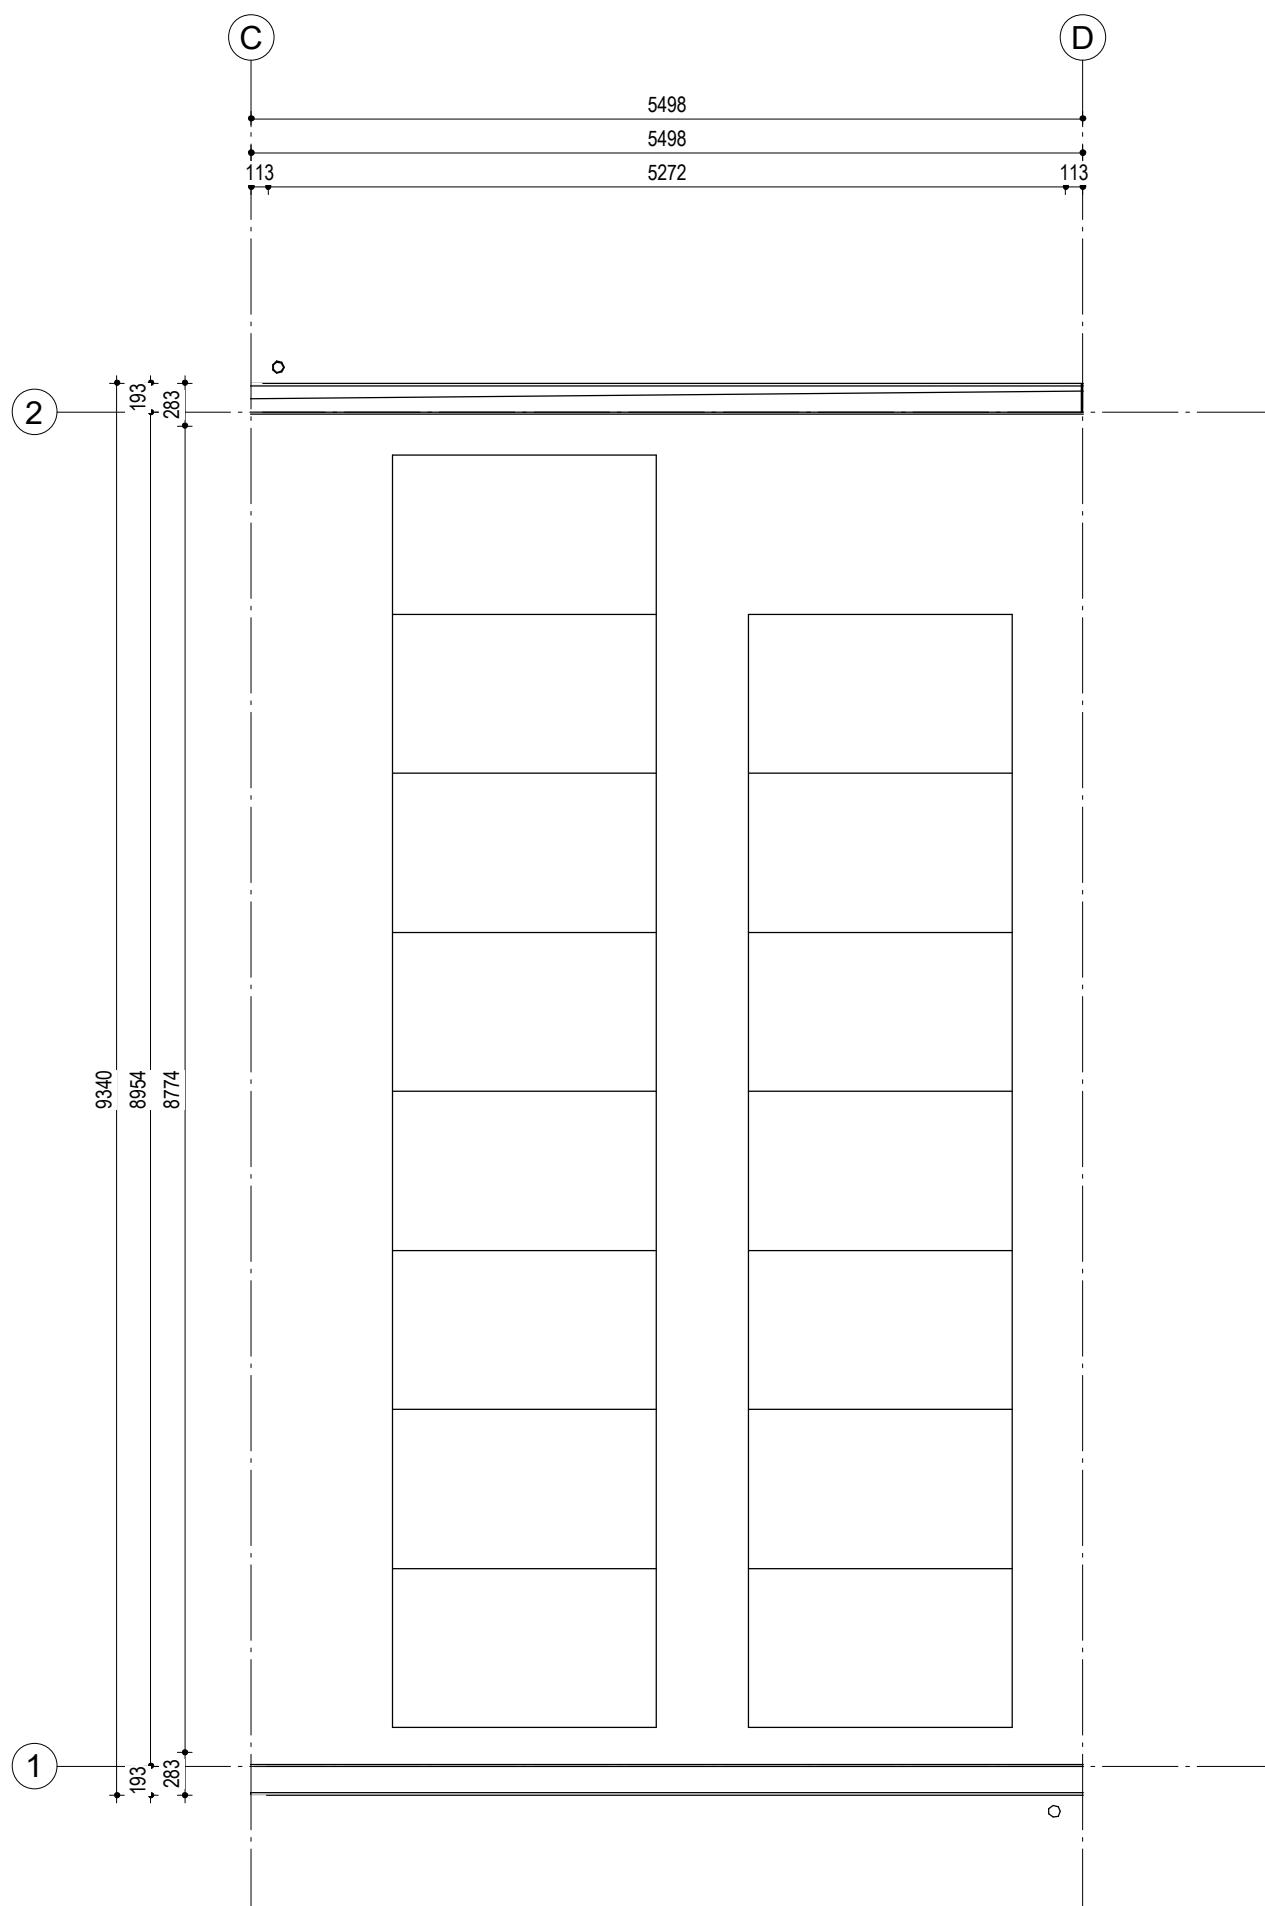

Woningtype 302-5498
Bouwnummer 3

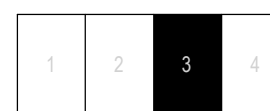

Woningblok: 1

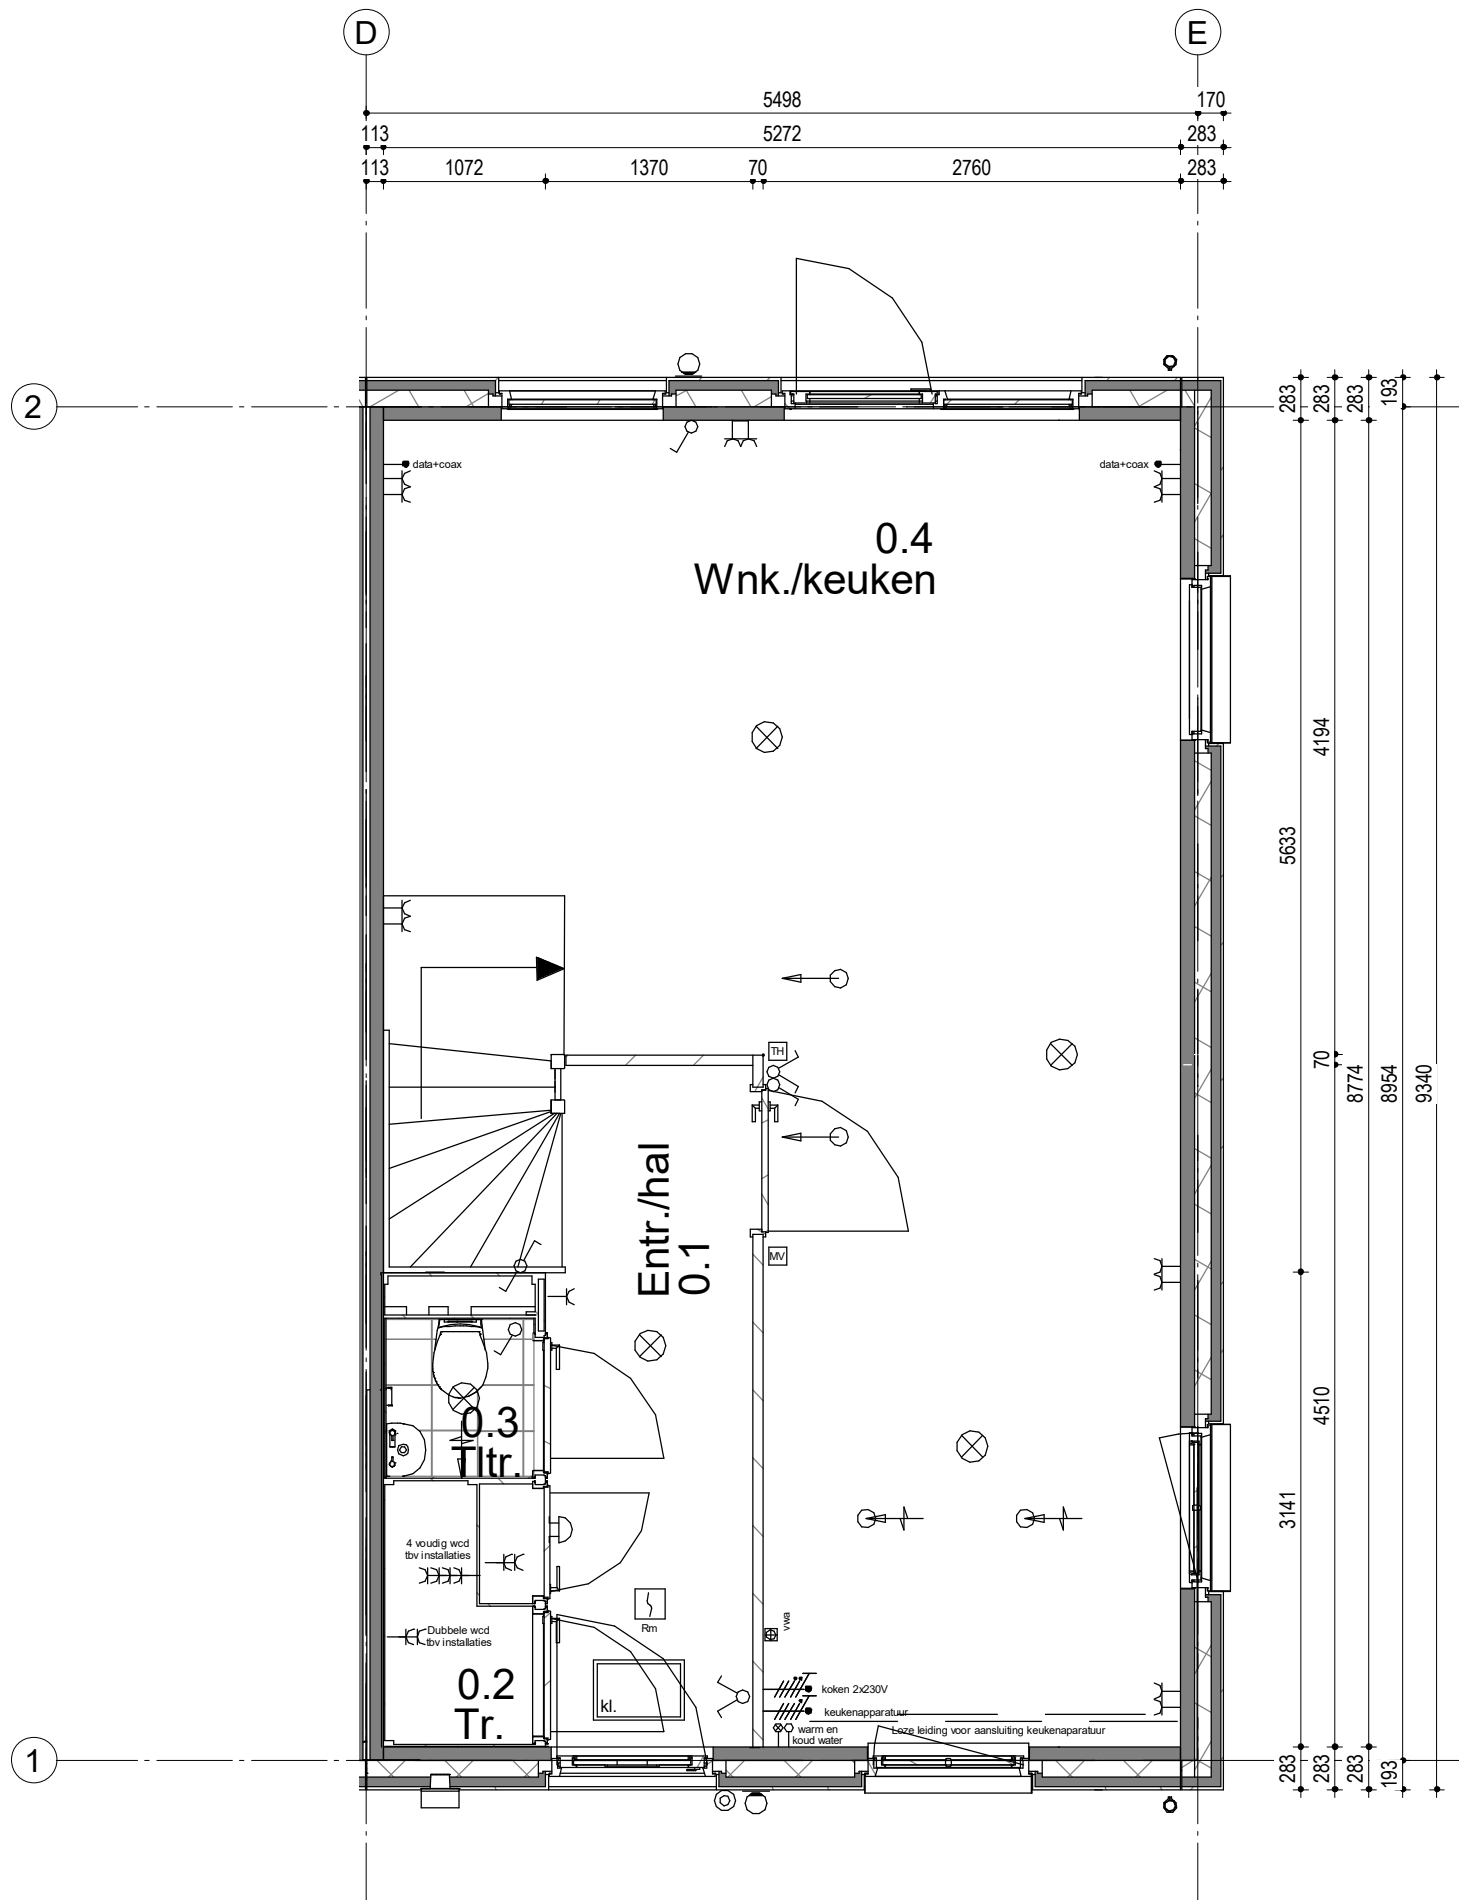

Woningtype 302-5498
Bouwnummer 4




Woningblok: 1

Gouda Middengebied 20W
Beganegrond nr. 4

Projectno.:25600311 Schaal:1:50

Datum: 14-04-2022




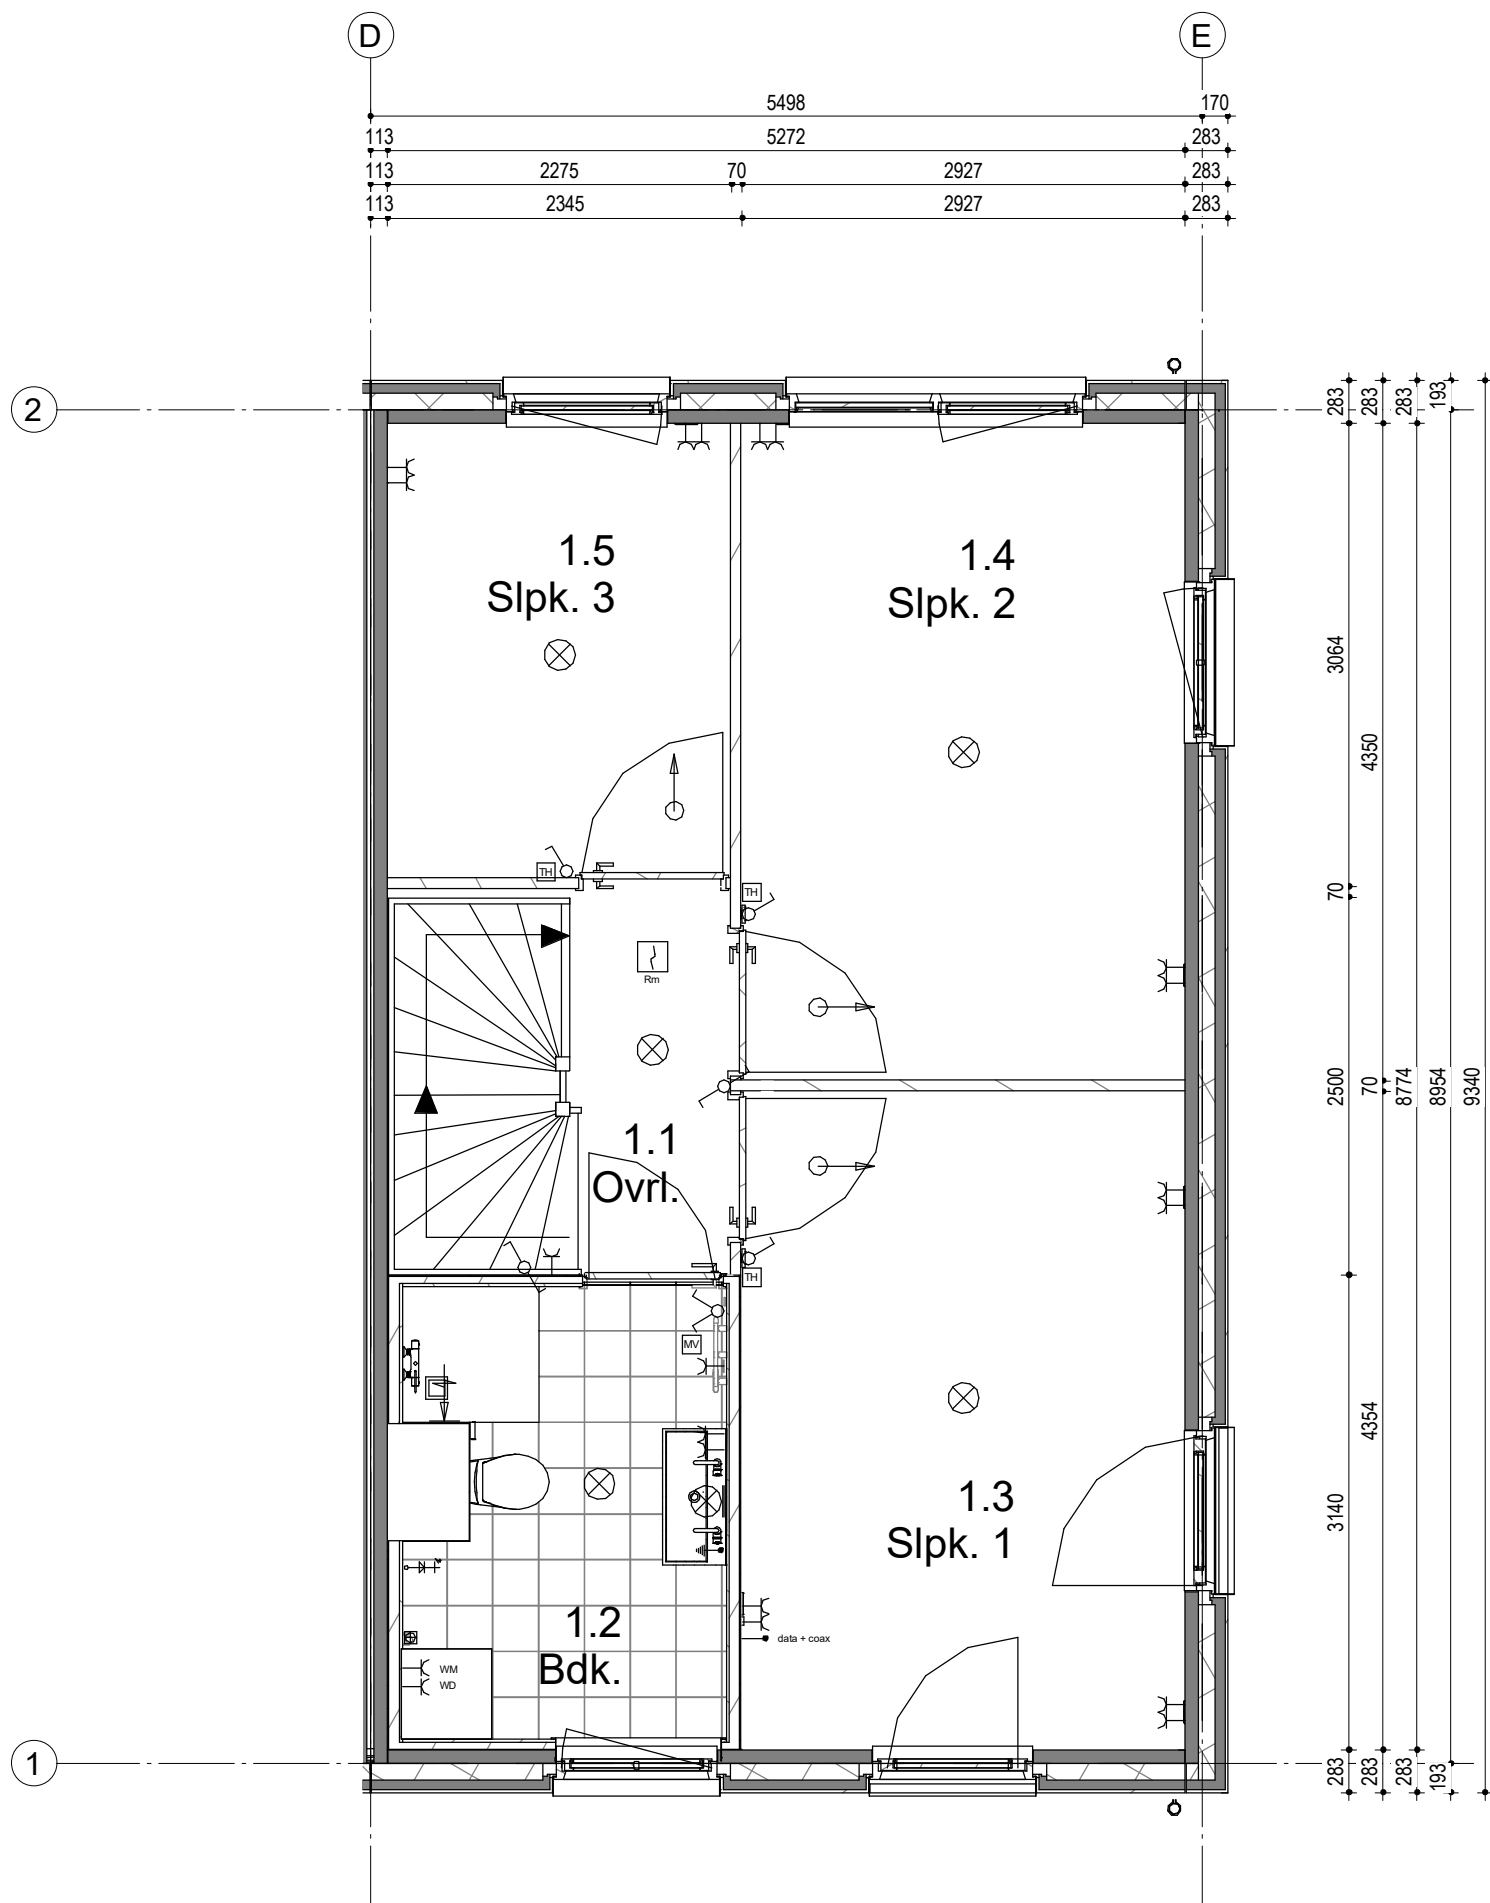

Woningtype 302-5498
Bouwnummer 4




Woningblok: 1

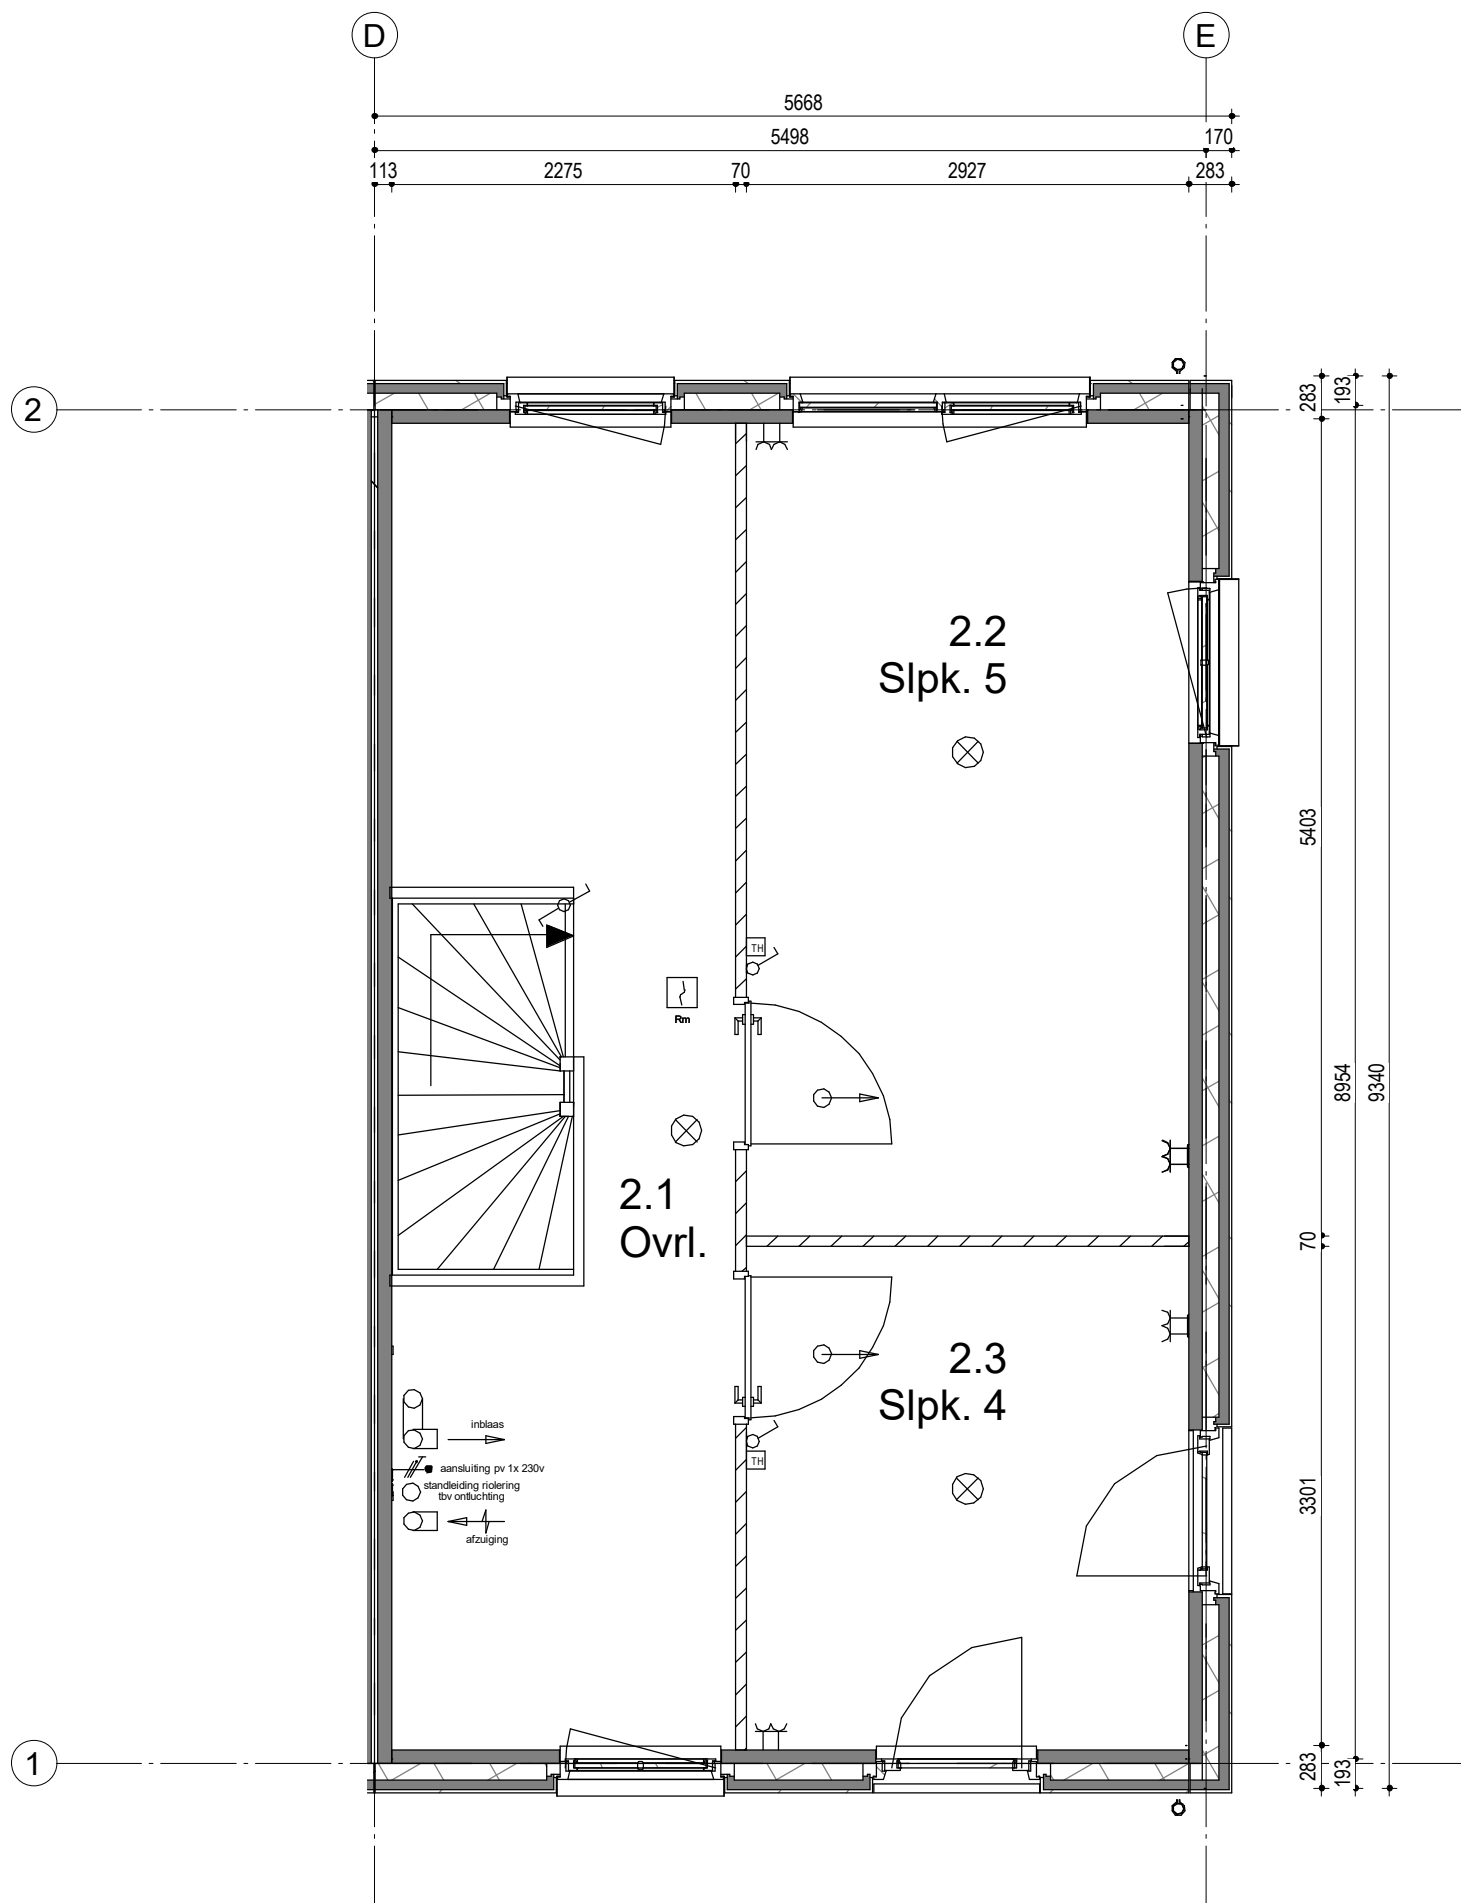

Woningtype 302-5498
Bouwnummer 4



Woningblok: 1

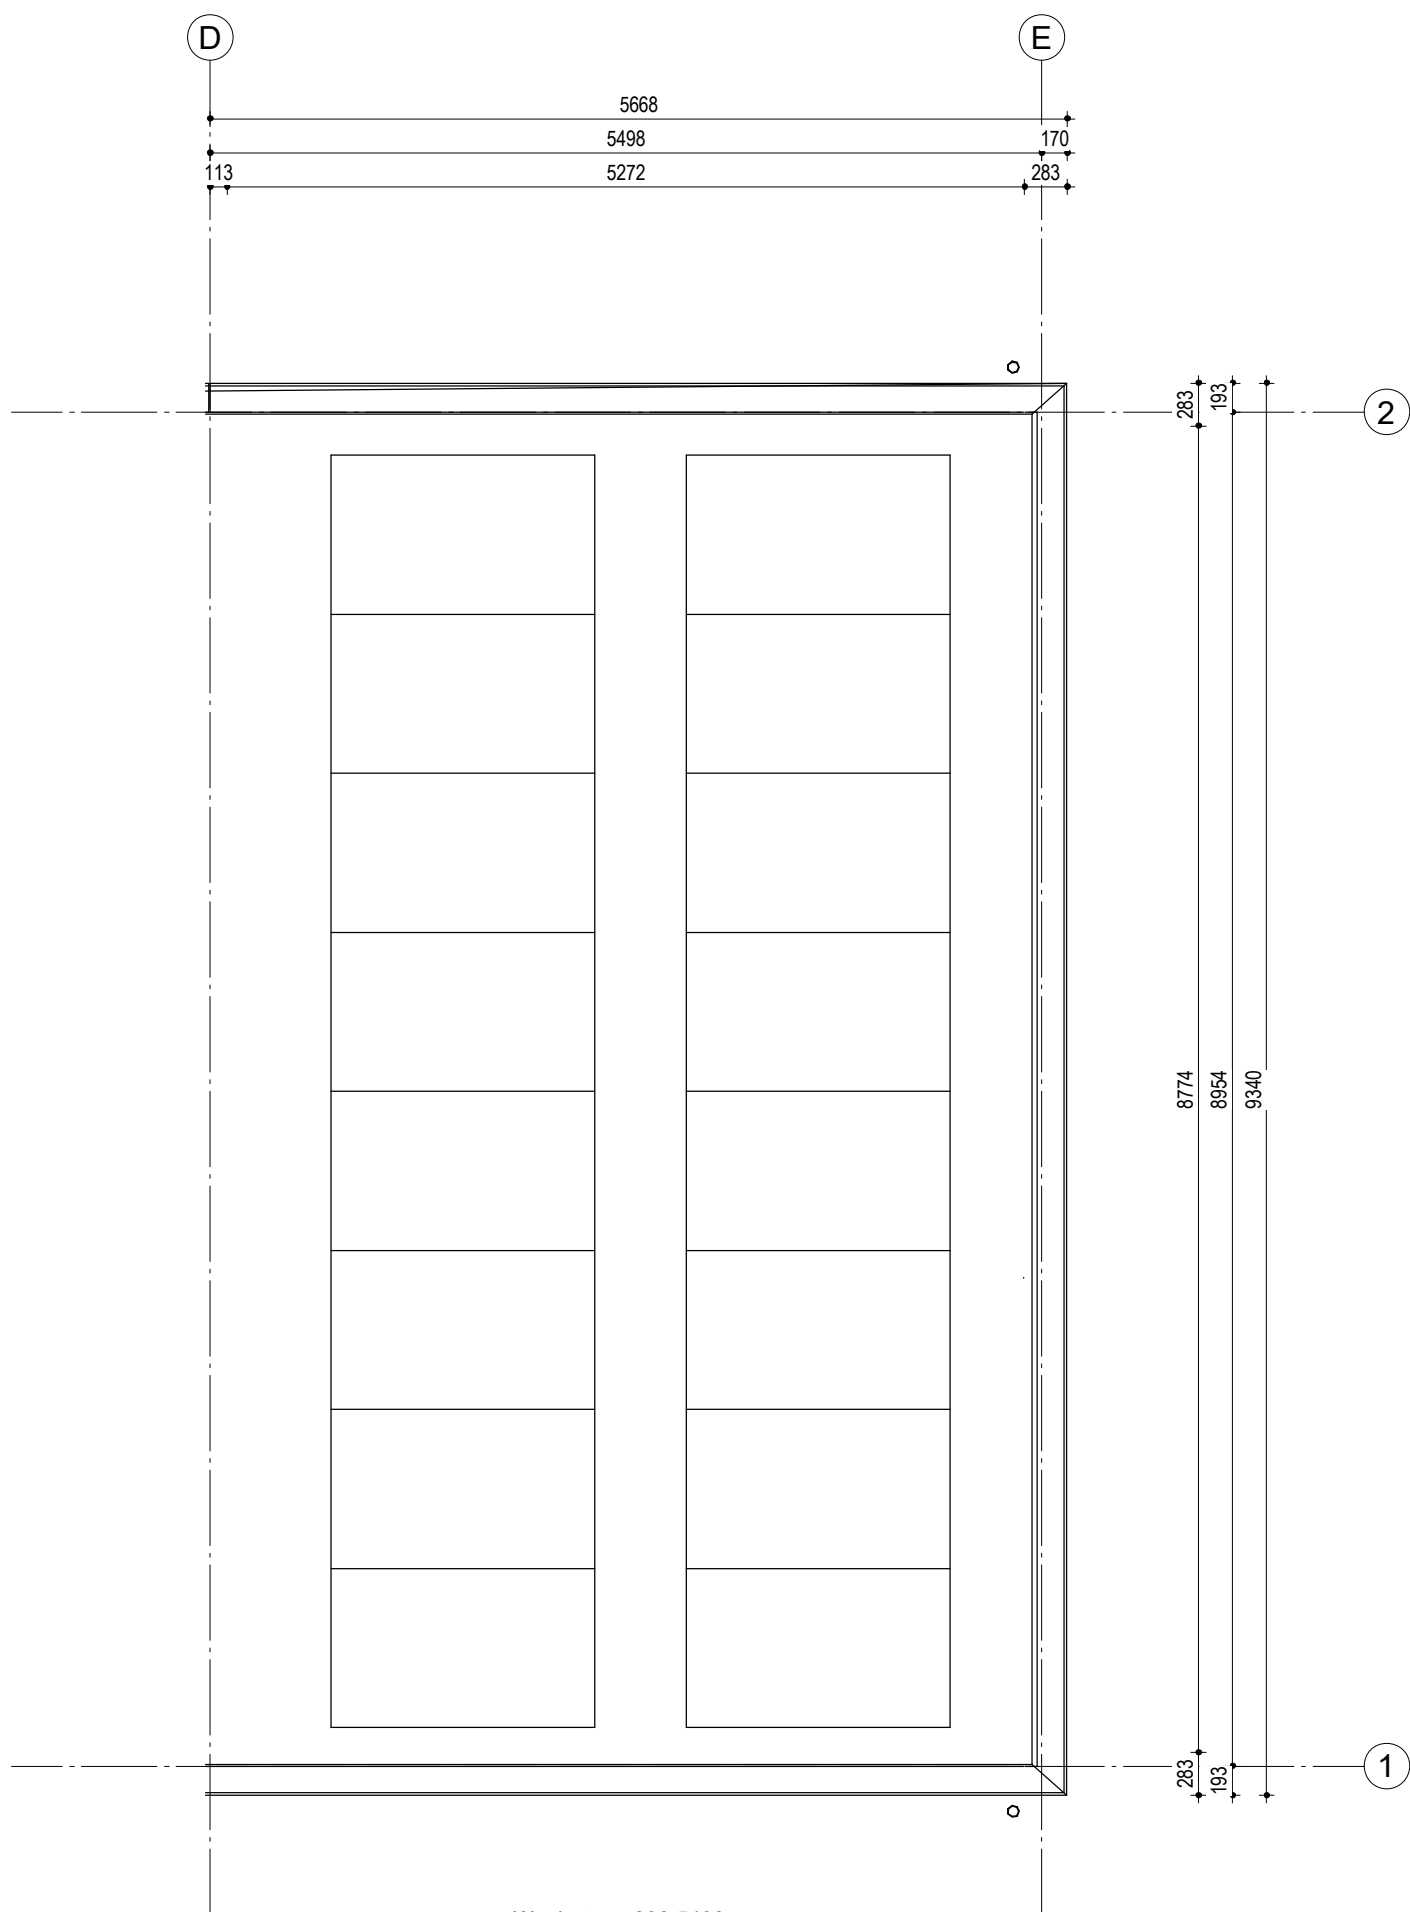

Woningtype 302-5498
Bouwnummer 4

1	2	3	4
---	---	---	---

Woningblok: 1

Gouda Middengebied 20W
Dak nr. 4

Projectno.:25600311 Schaal:1:50

Datum: 14-04-2022

