

Woningtype 301-5498  
Bouwnummer 11

11	12	13	14	15	16	17
----	----	----	----	----	----	----


Woningblok: 1A

Gouda\_29W Oost ZSO  
Begane grond nr. 11

Projectno.:25600312 Schaal:1:50

Datum: 13-01-2023



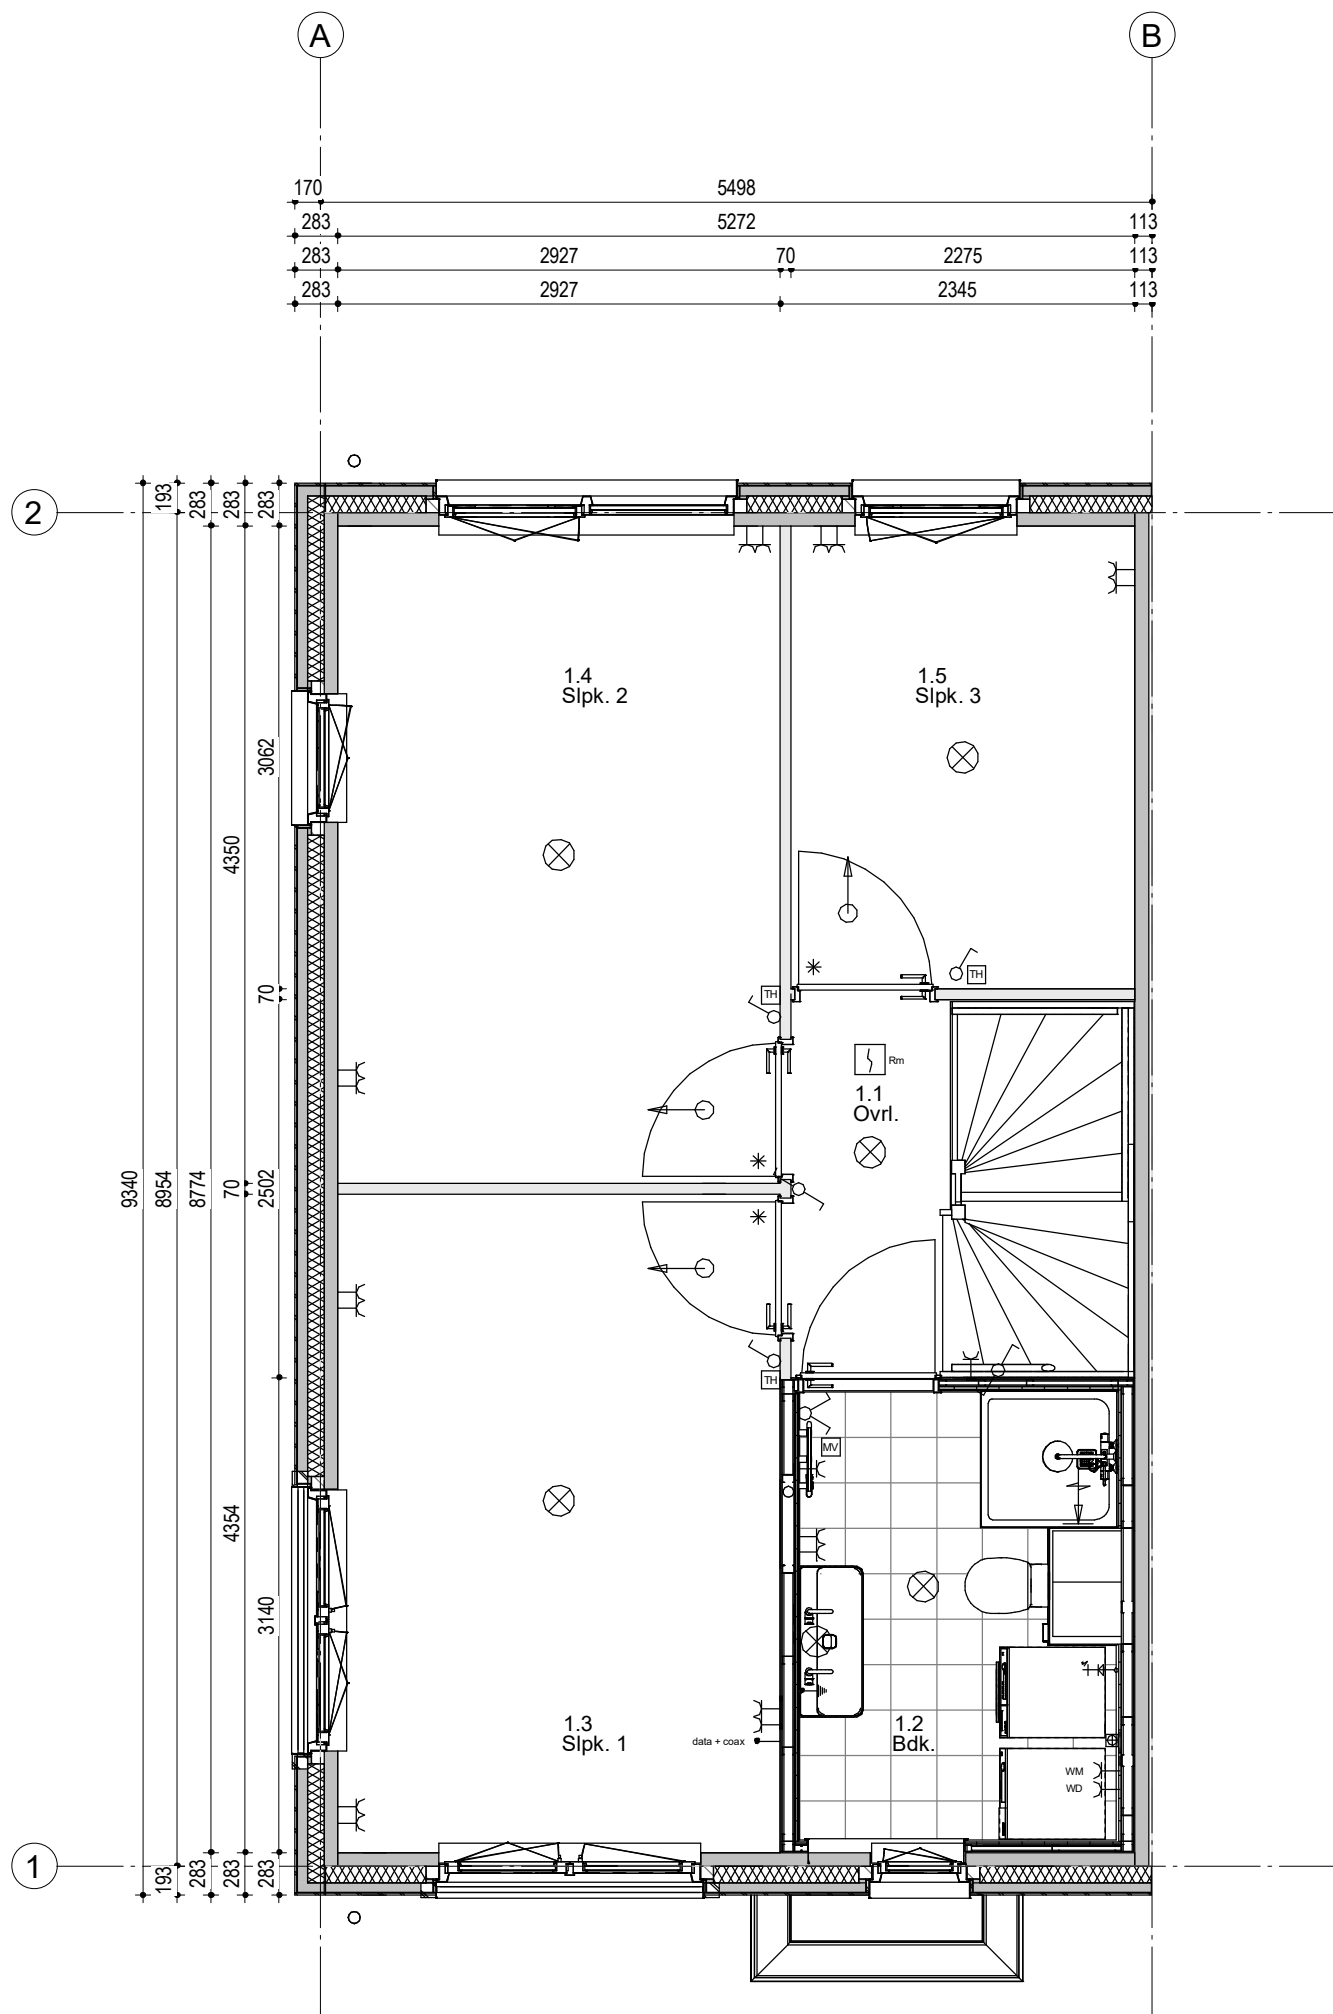

Woningtype 301-5498  
Bouwnummer 11

11	12	13	14	15	16	17
----	----	----	----	----	----	----


Woningblok: 1A

Gouda\_29W Oost ZSO  
1e verdieping nr. 11

Projectno.:25600312 Schaal:1:50

Datum: 13-01-2023




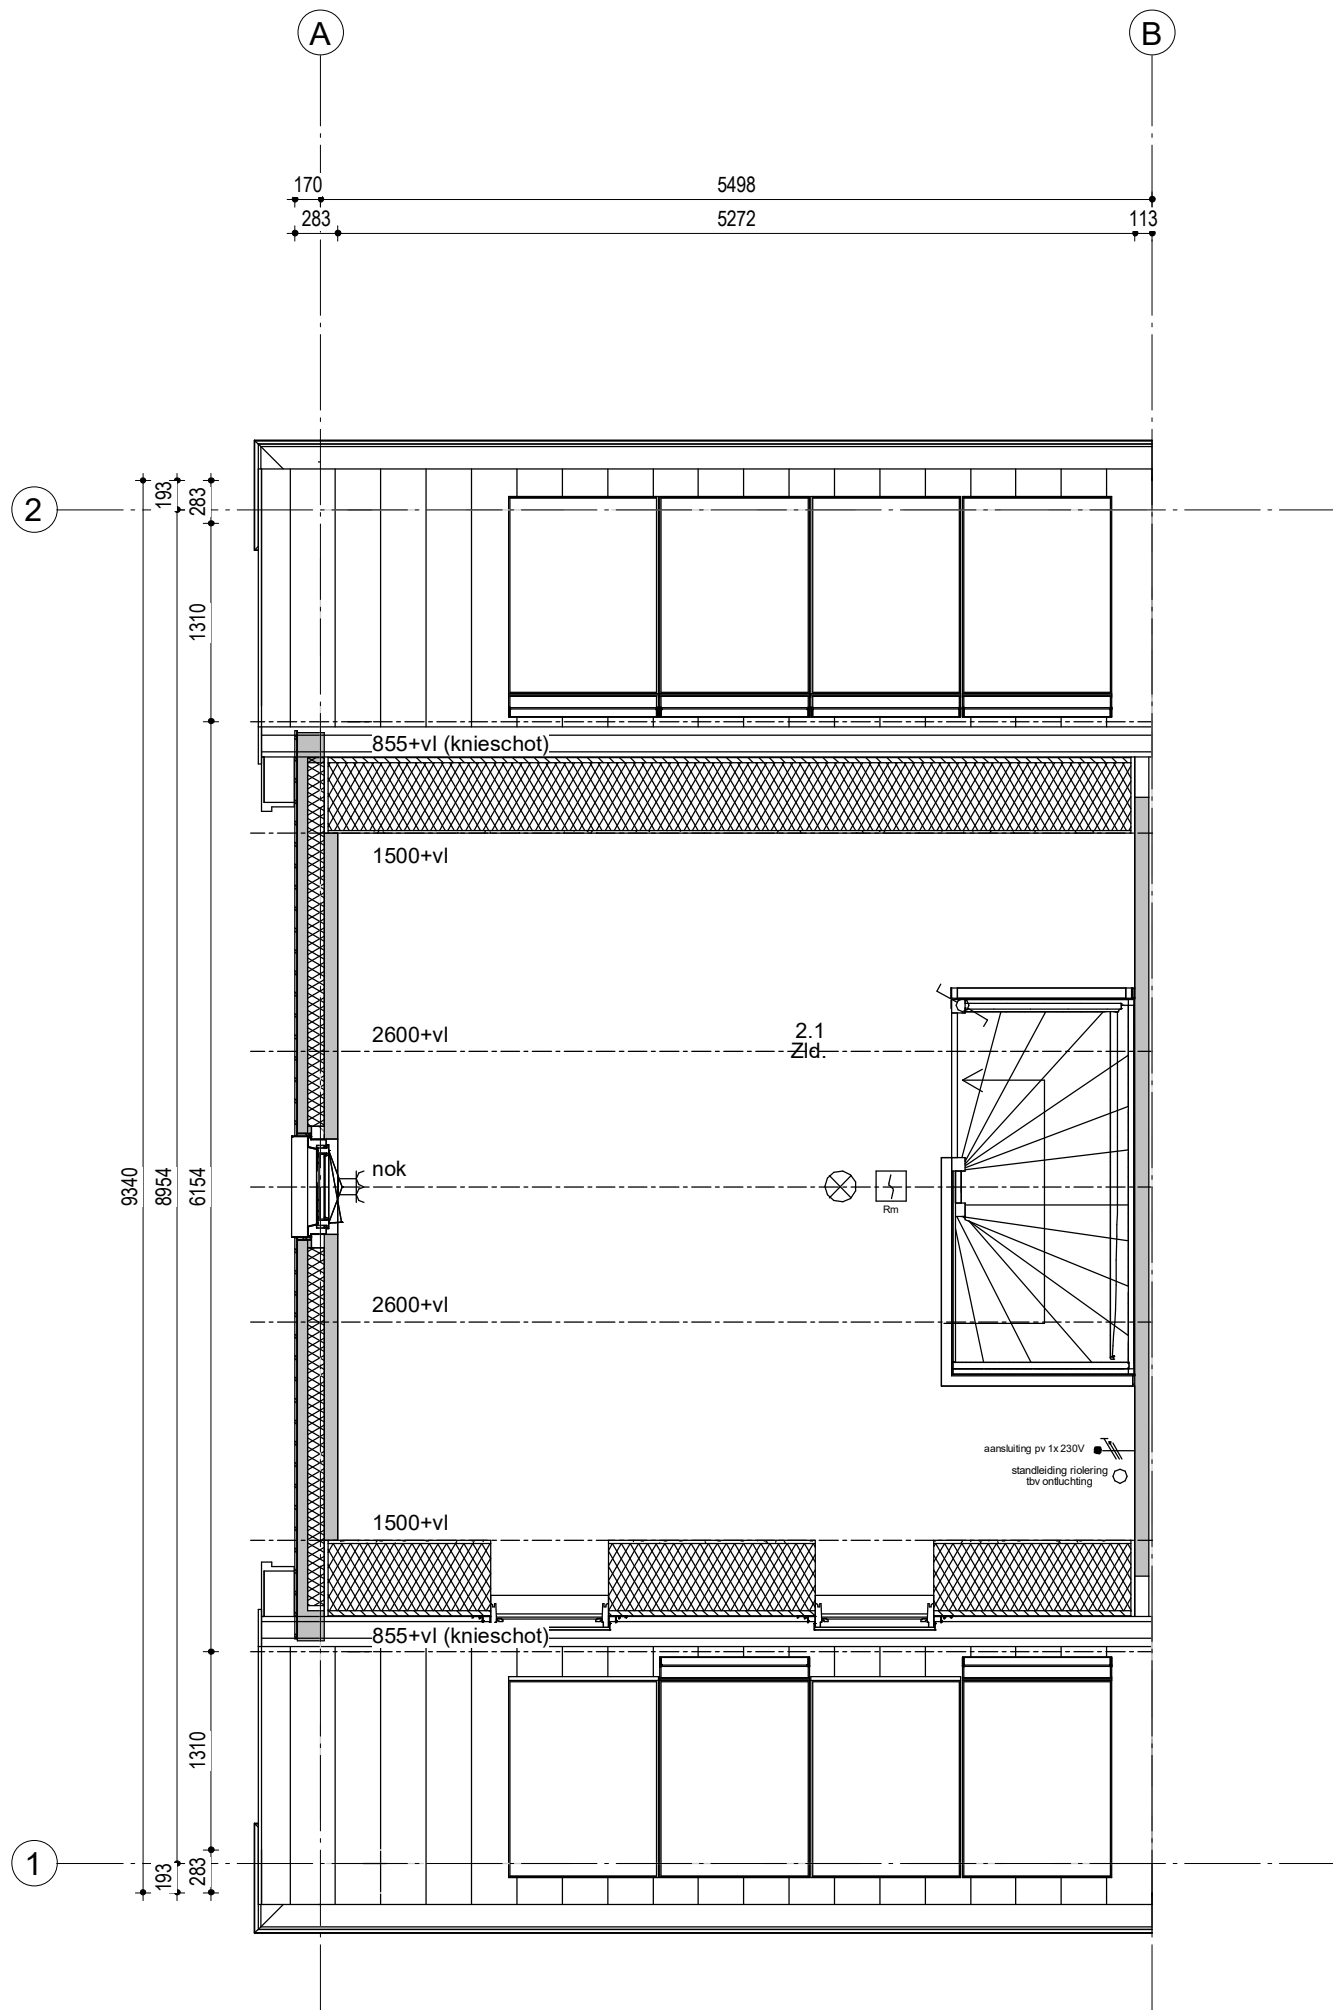

Woningtype 301-5498  
Bouwnummer 11

11	12	13	14	15	16	17
----	----	----	----	----	----	----

Woningblok: 1A

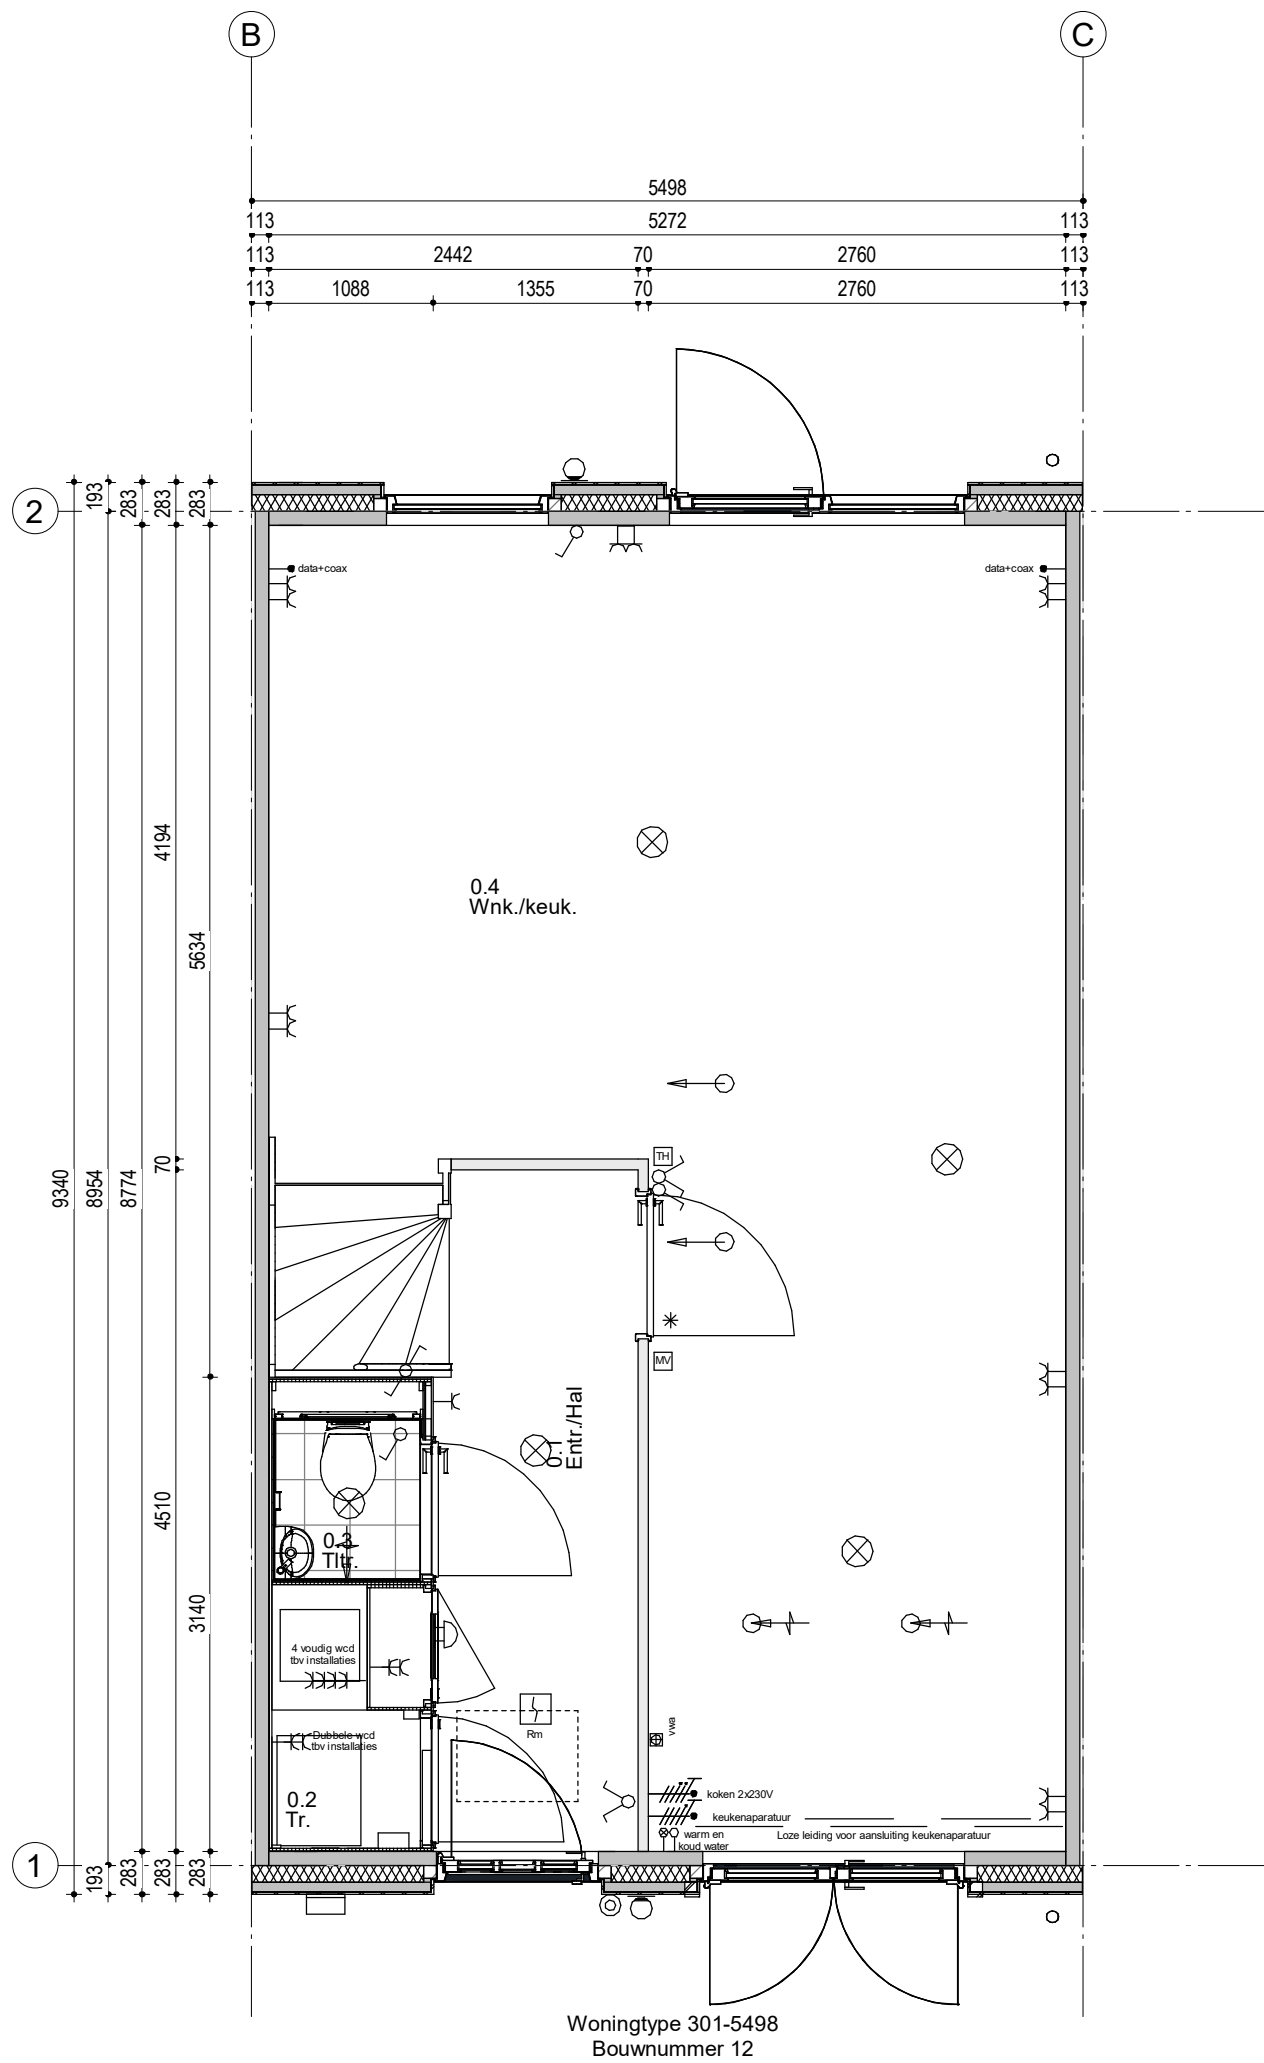

Woningtype 301-5498  
Bouwnummer 12

11	12	13	14	15	16	17
----	----	----	----	----	----	----


Woningblok: 1A

Gouda\_29W Oost ZSO  
Begane grond nr. 12

Projectno.:25600312 Schaal:1:50

Datum: 13-01-2023



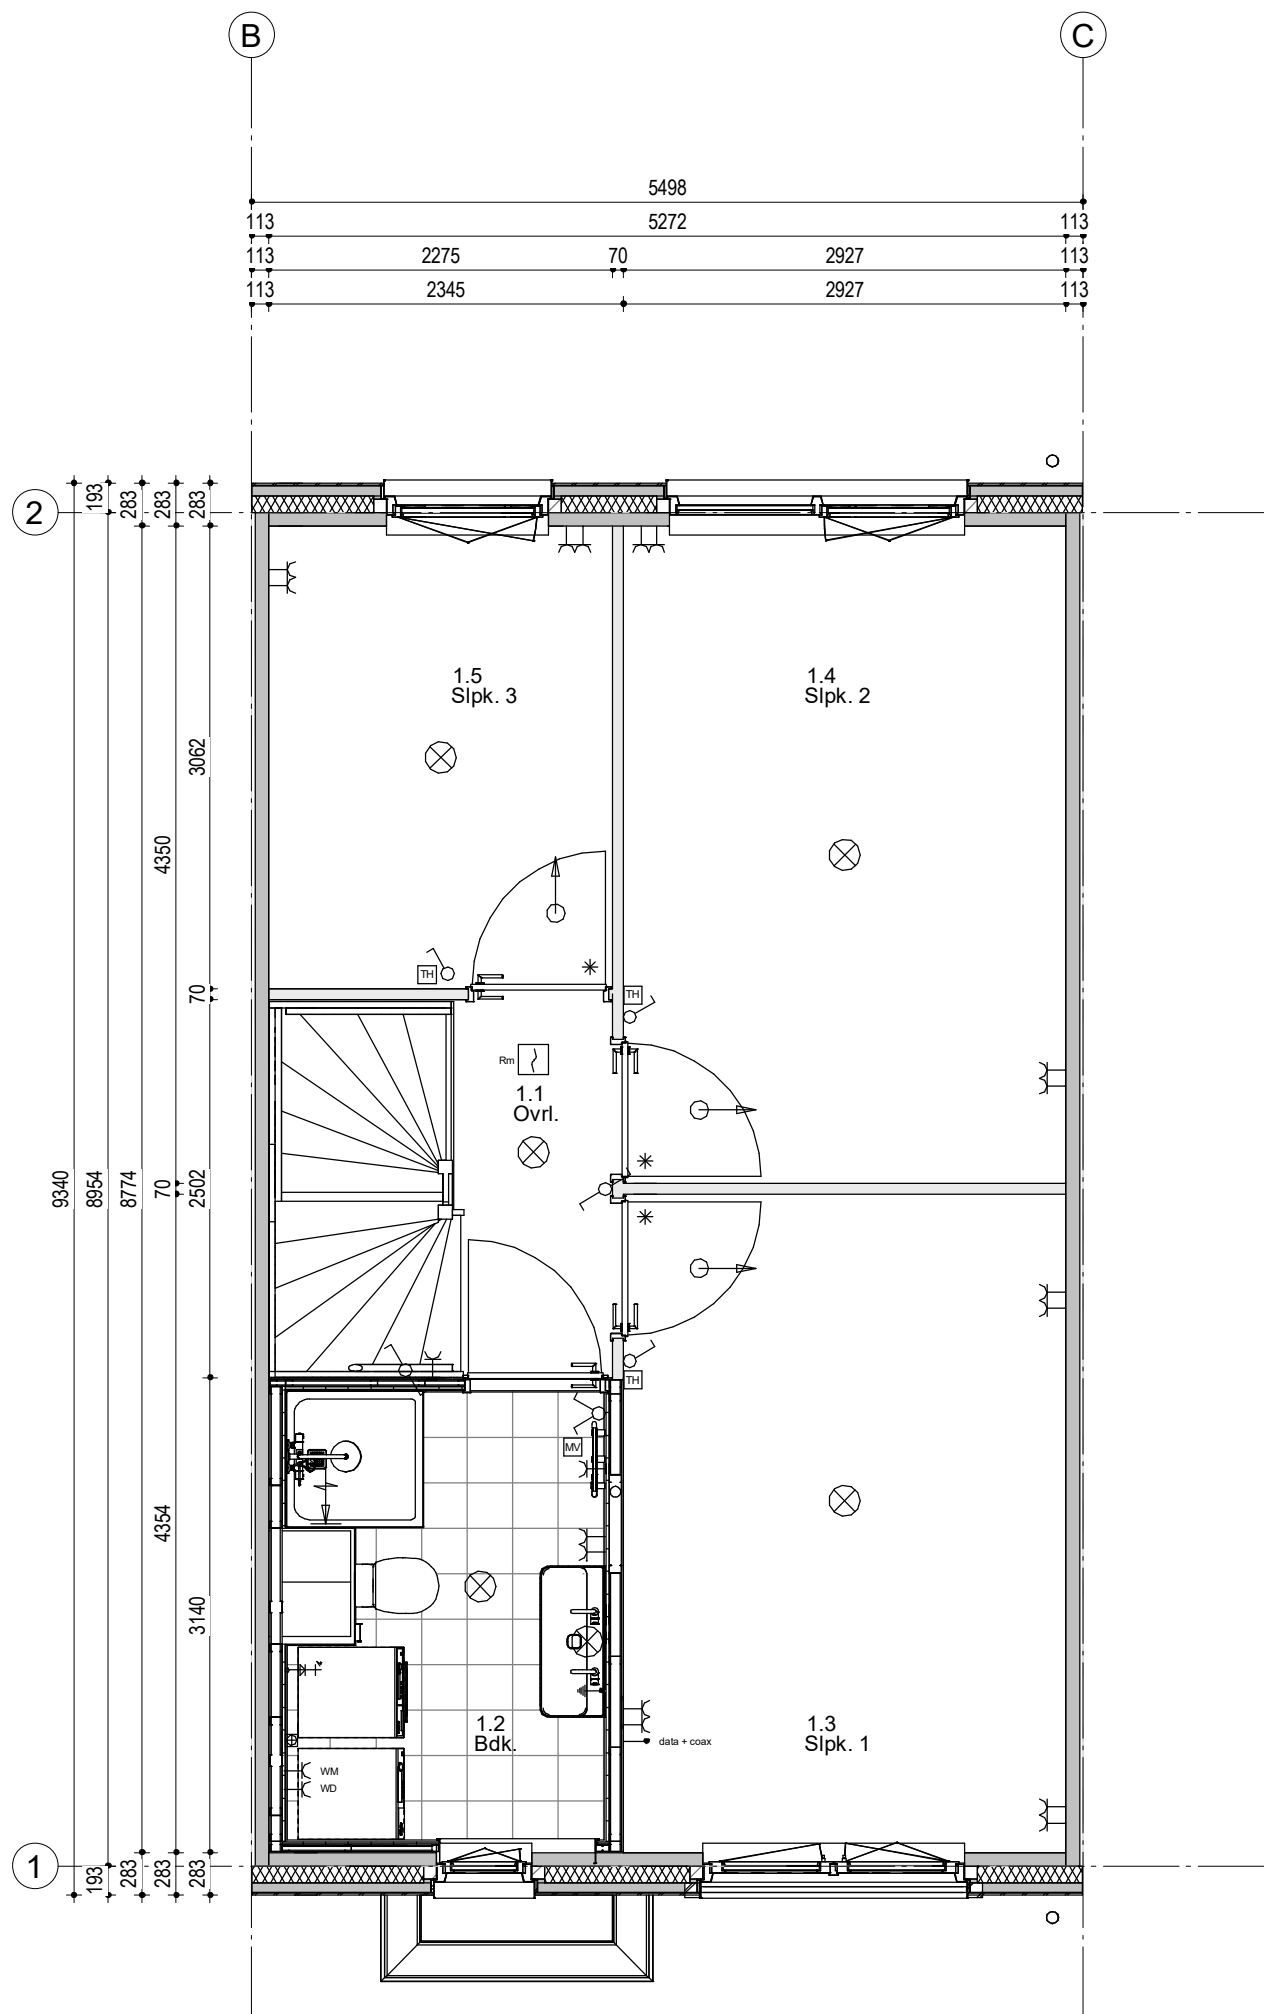

Woningtype 301-5498  
Bouwnummer 12

11	12	13	14	15	16	17
----	----	----	----	----	----	----


Woningblok: 1A

Gouda\_29W Oost ZSO  
1e verdieping nr. 12

Projectno.:25600312 Schaal:1:50

Datum: 13-01-2023



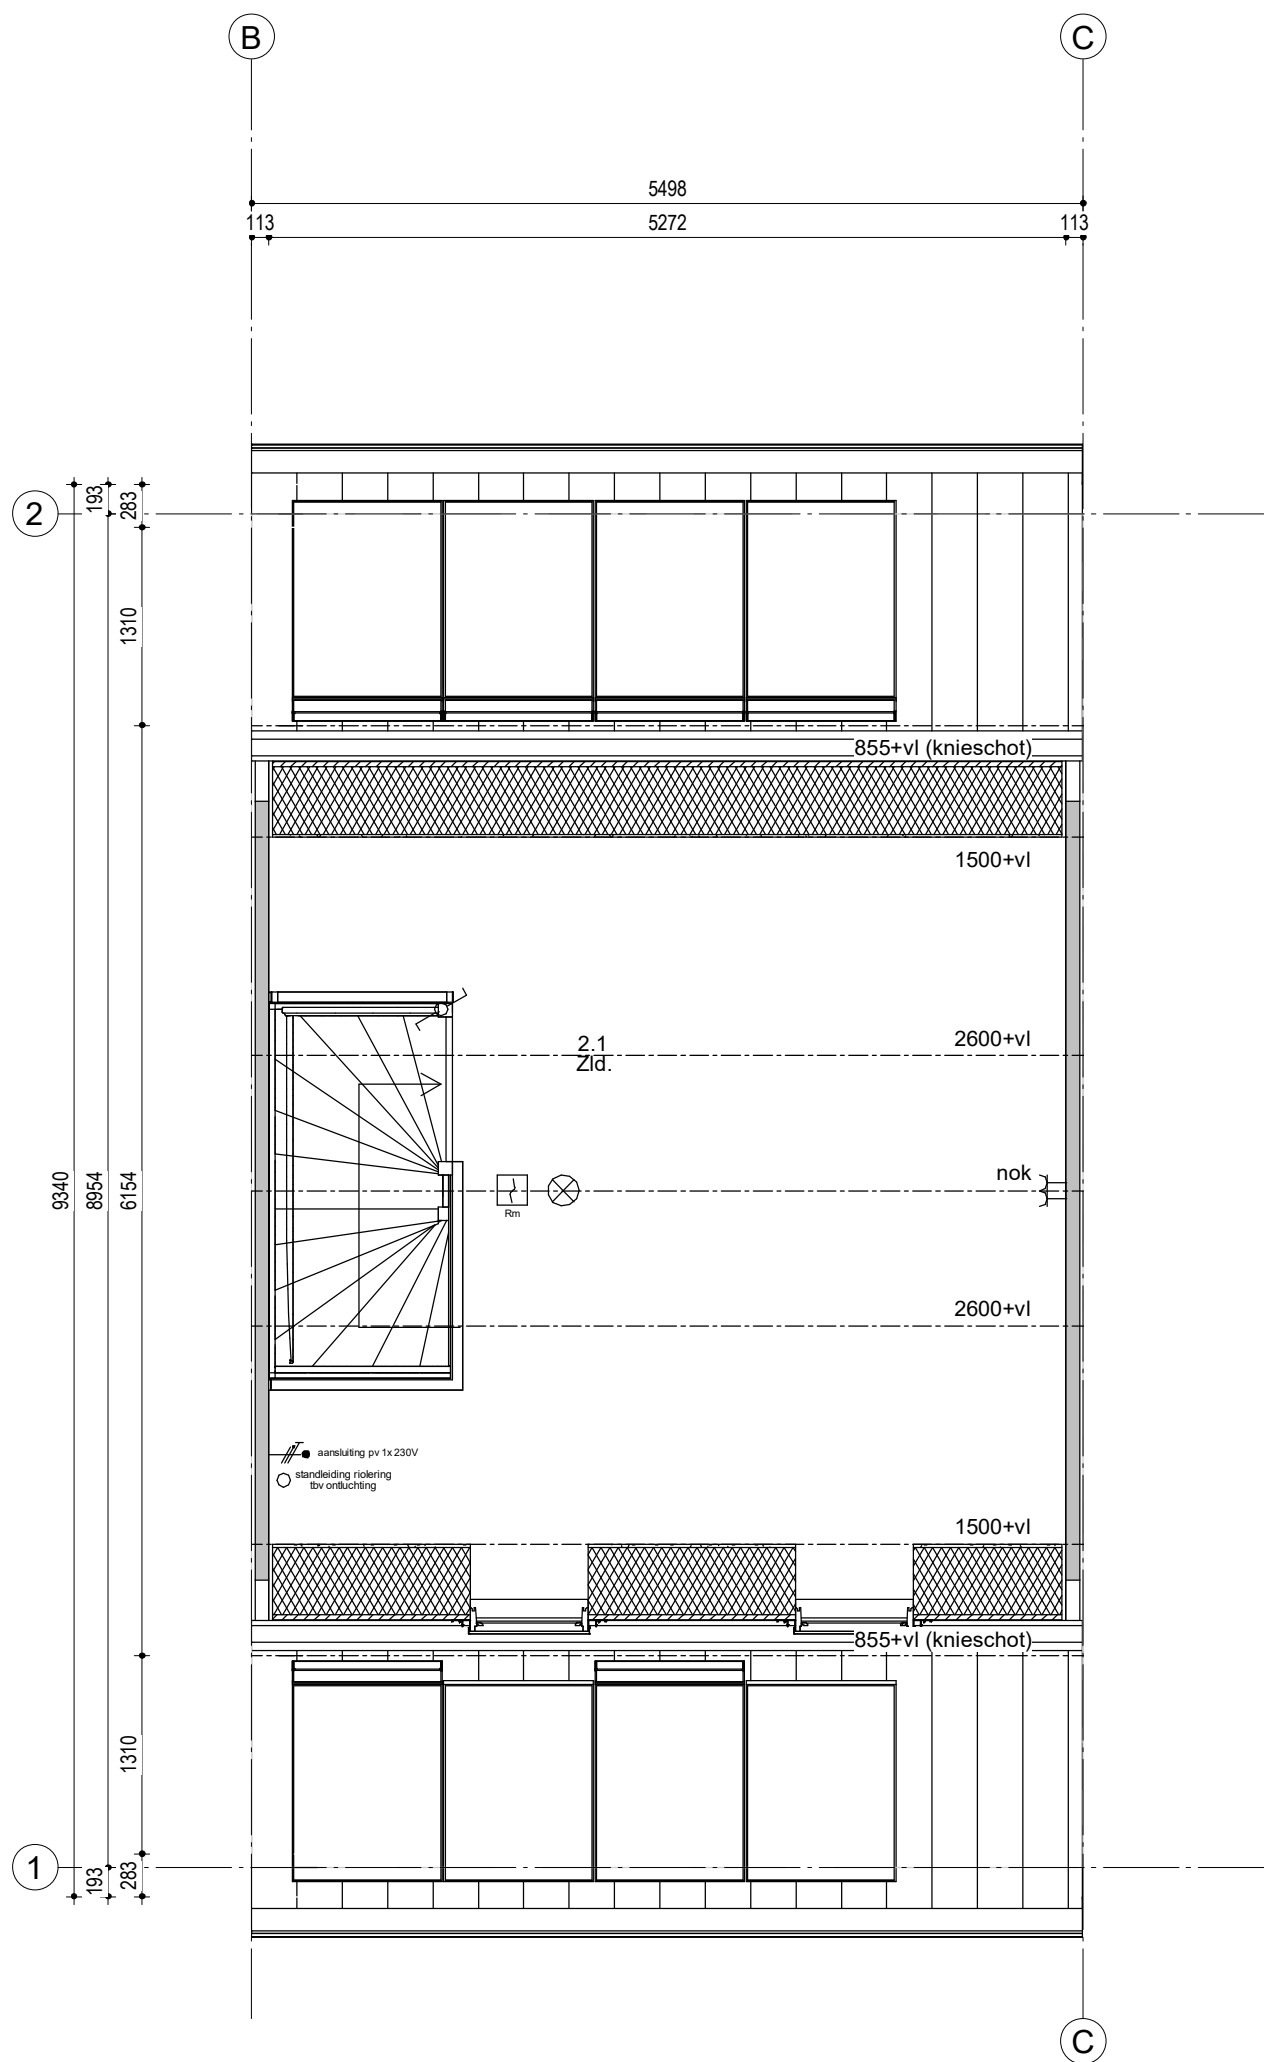

Woningtype 301-5498  
Bouwnummer 12

11	12	13	14	15	16	17
----	----	----	----	----	----	----


Woningblok: 1A

Gouda\_29W Oost ZSO  
2e verdieping nr. 12

Projectno.:25600312 Schaal:1:50

Datum: 13-01-2023



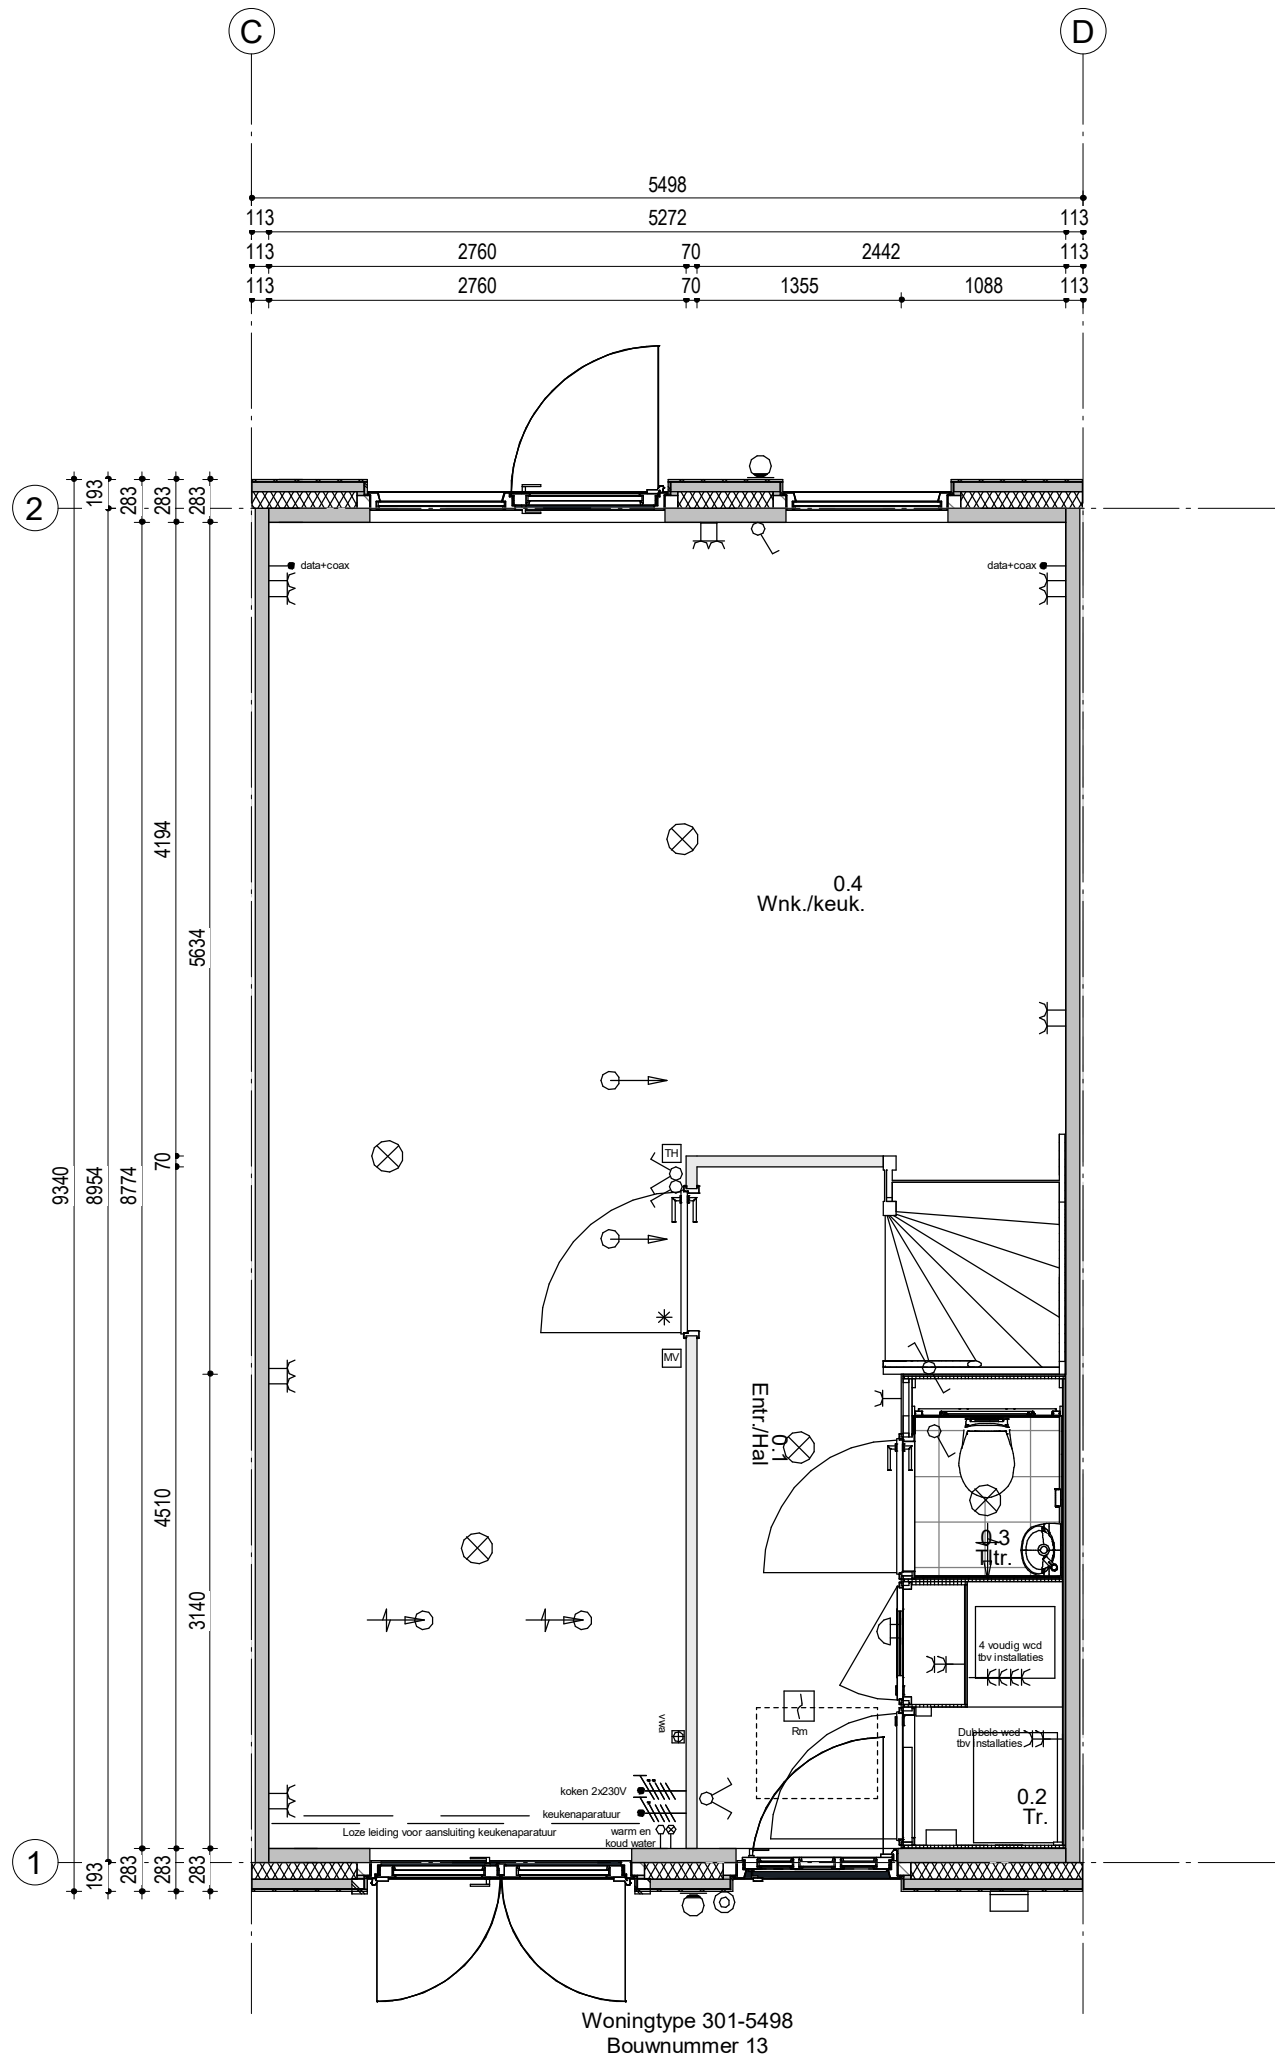

11	12	13	14	15	16	17
----	----	----	----	----	----	----


Woningblok: 1A

Gouda\_29W Oost ZSO  
Begane grond nr. 13

Projectno.:25600312 Schaal:1:50

Datum: 13-01-2023



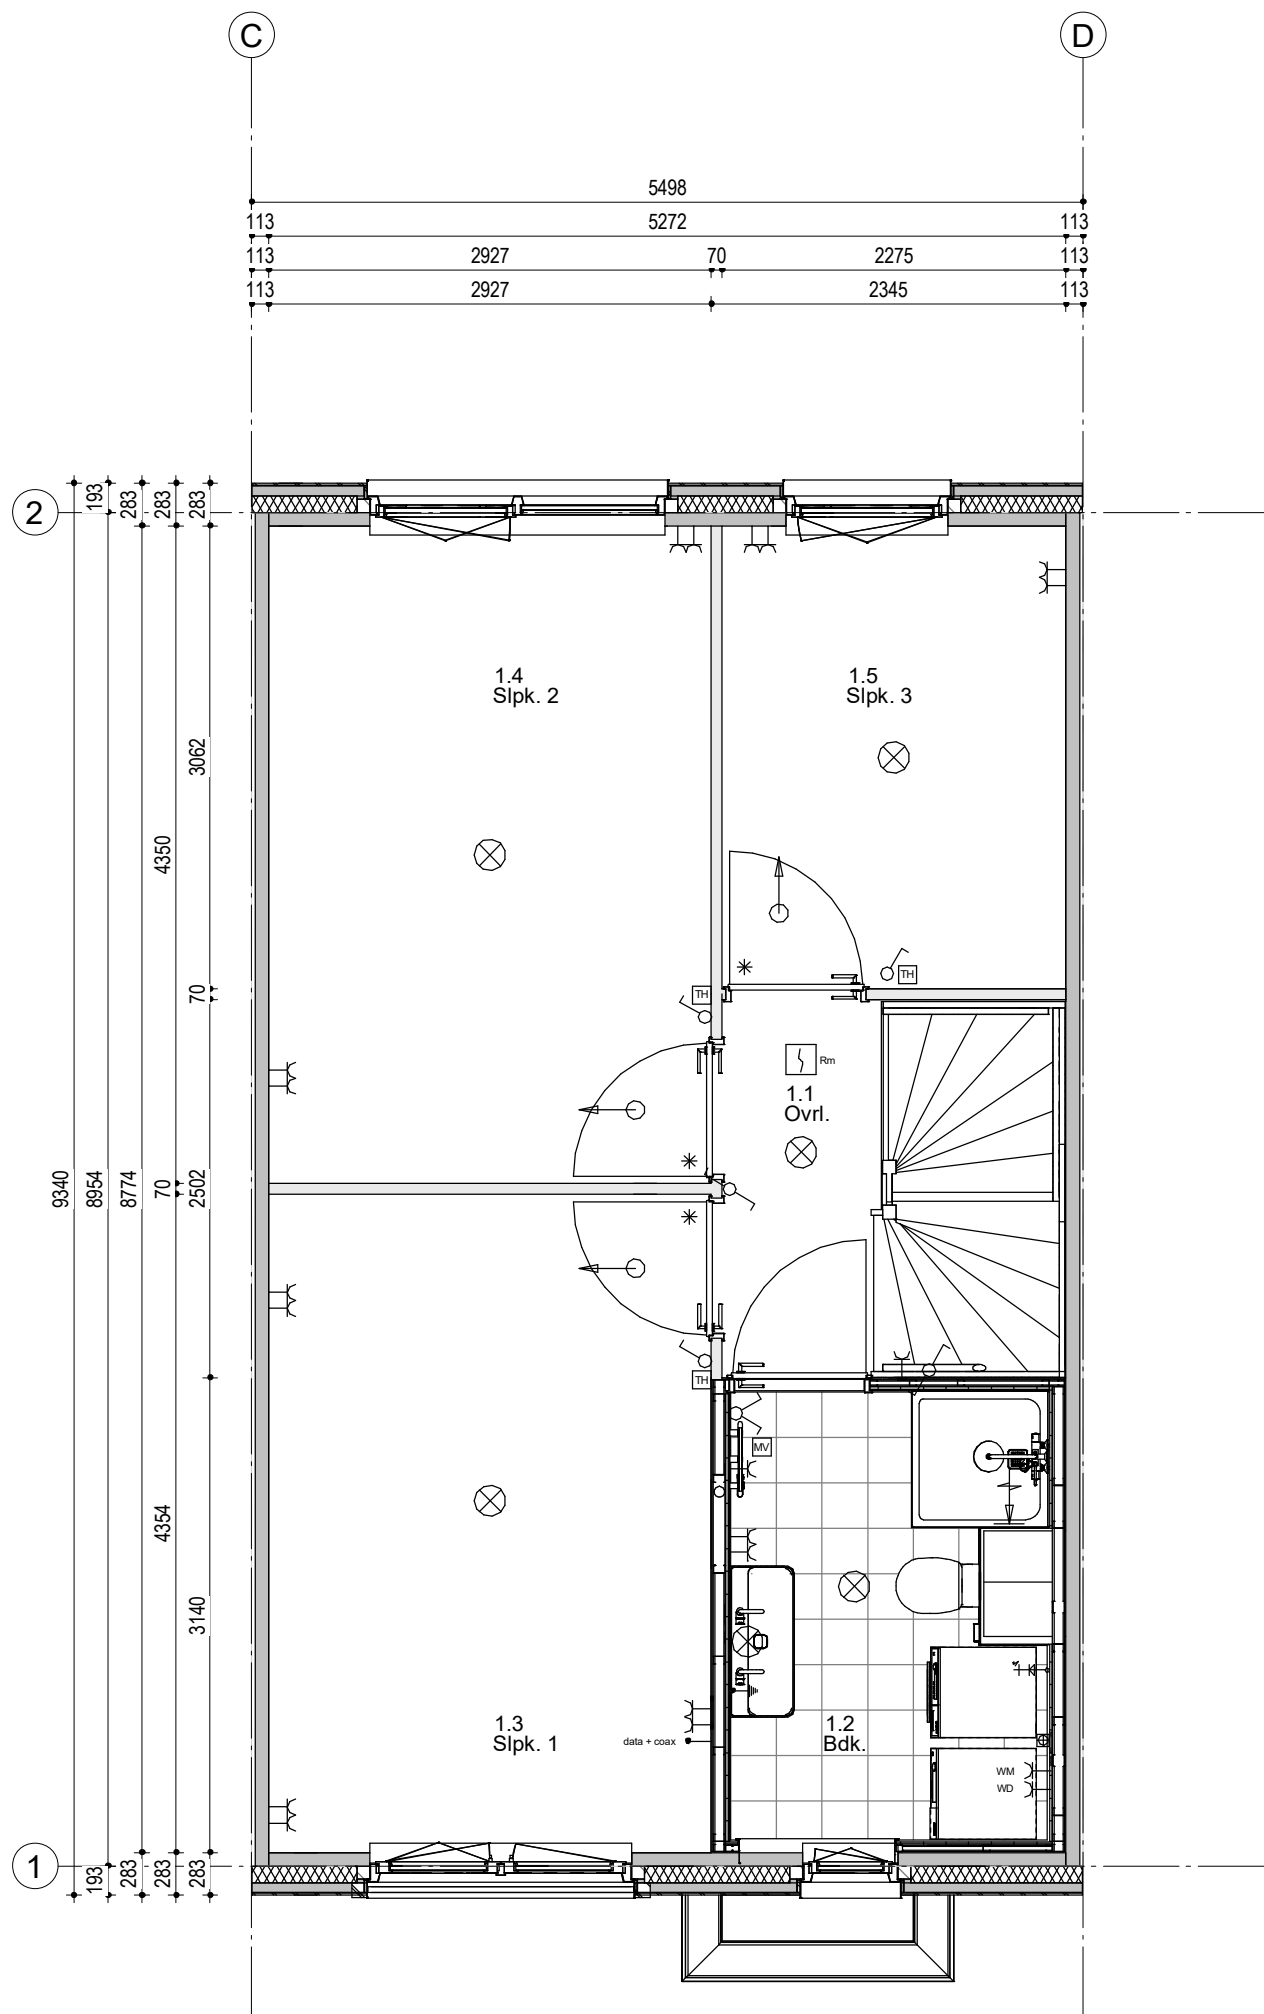

Woningtype 301-5498  
Bouwnummer 13

11	12	13	14	15	16	17
----	----	----	----	----	----	----

Woningblok: 1A


Gouda\_29W Oost ZSO  
1e verdieping nr. 13

Projectno.:25600312 Schaal:1:50

Datum: 13-01-2023






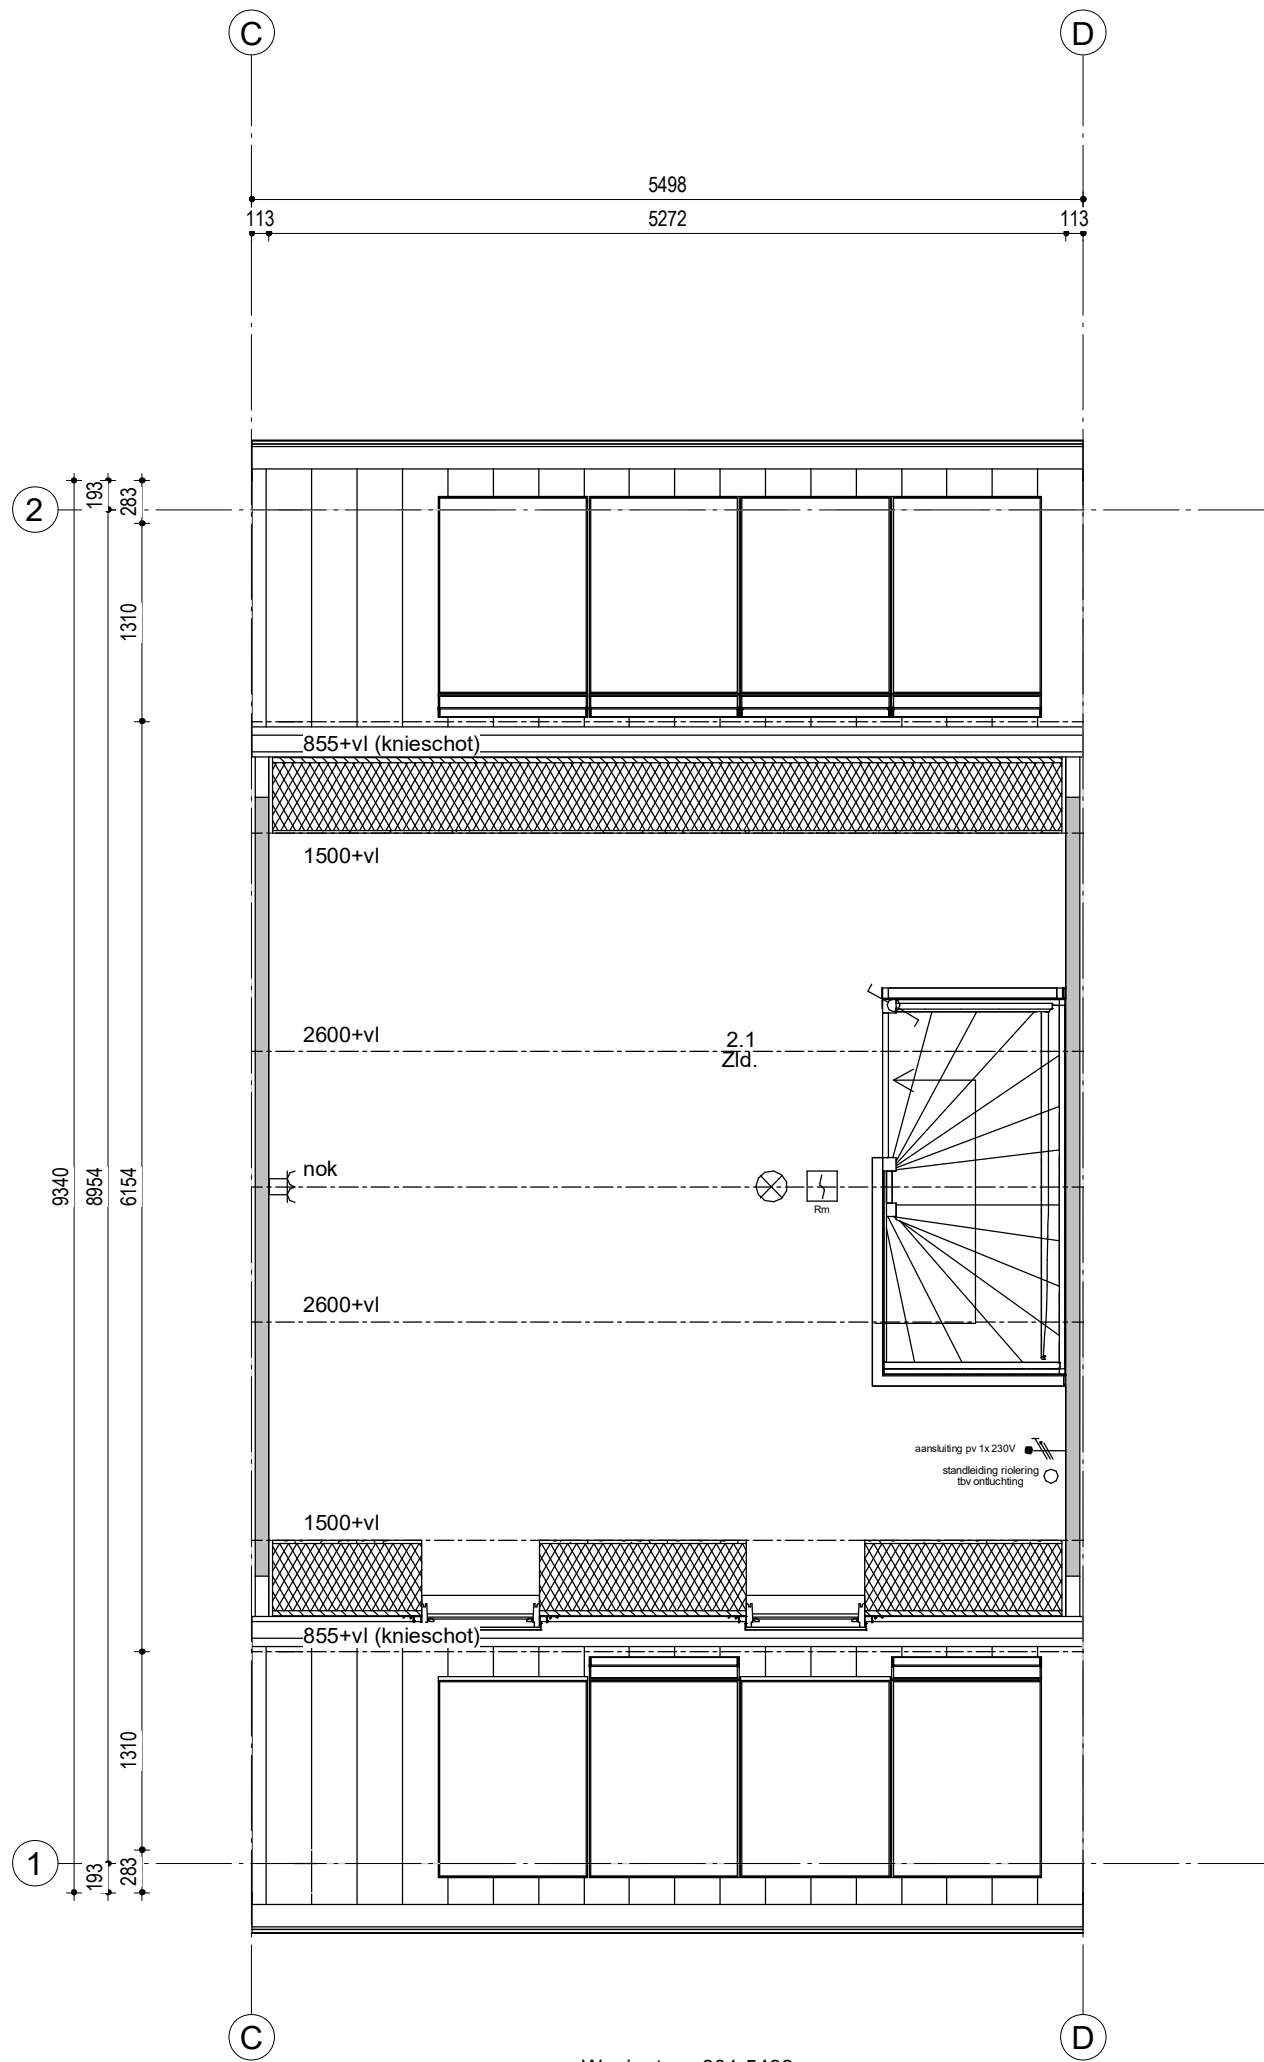

Woningtype 301-5498  
Bouwnummer 13

11	12	13	14	15	16	17
----	----	----	----	----	----	----

Woningblok: 1A

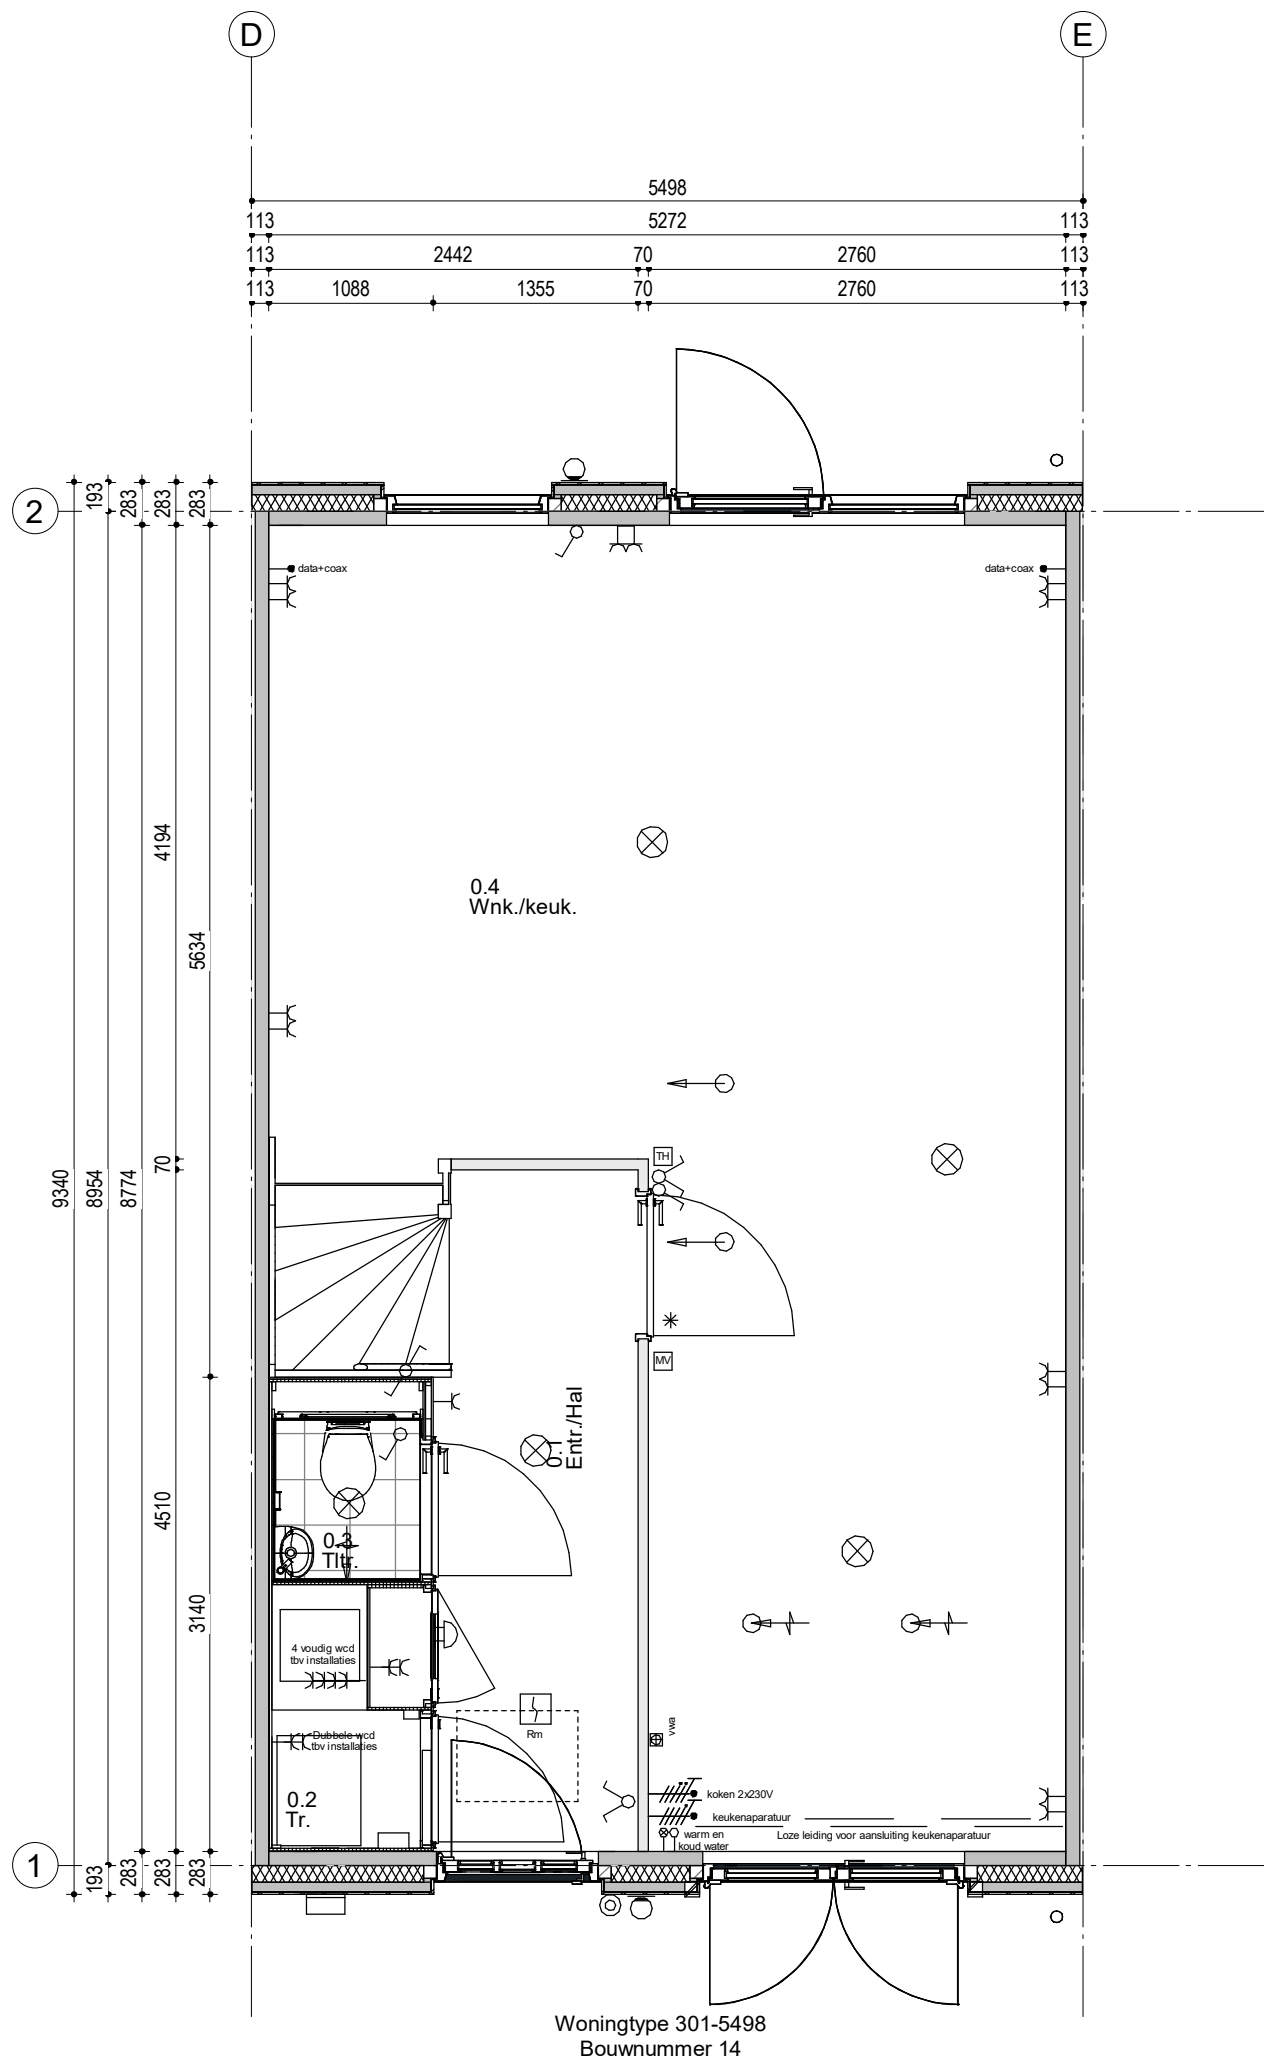

11	12	13	14	15	16	17
----	----	----	----	----	----	----


Woningblok: 1A

Gouda\_29W Oost ZSO  
Begane grond nr. 14

Projectno.:25600312 Schaal:1:50

Datum: 13-01-2023



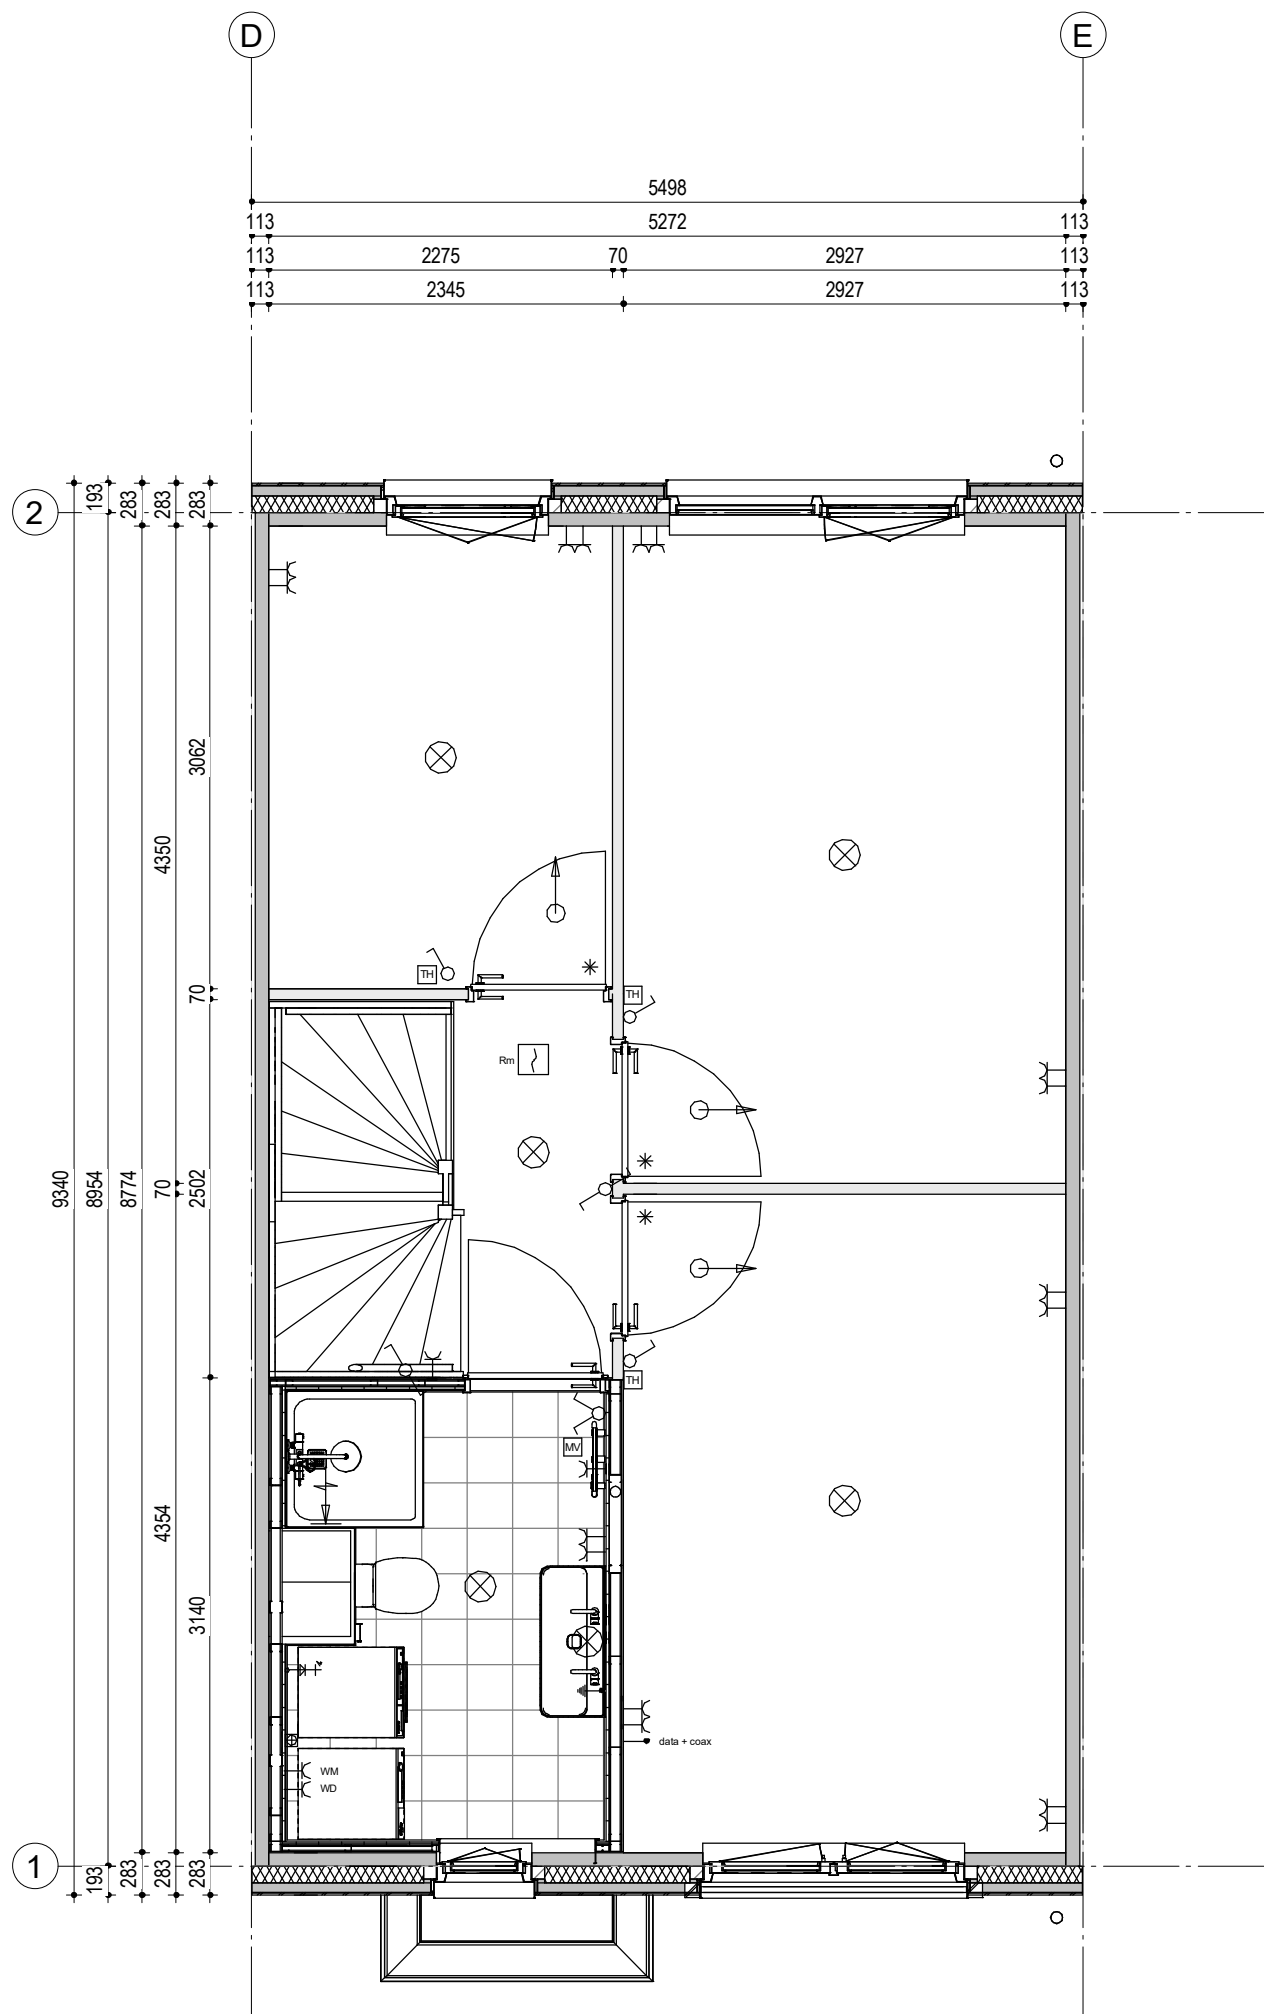

Woningtype 301-5498  
Bouwnummer 14

11	12	13	14	15	16	17
----	----	----	----	----	----	----


Woningblok: 1A

Gouda\_29W Oost ZSO  
1e verdieping nr. 14

Projectno.:25600312 Schaal:1:50

Datum: 13-01-2023



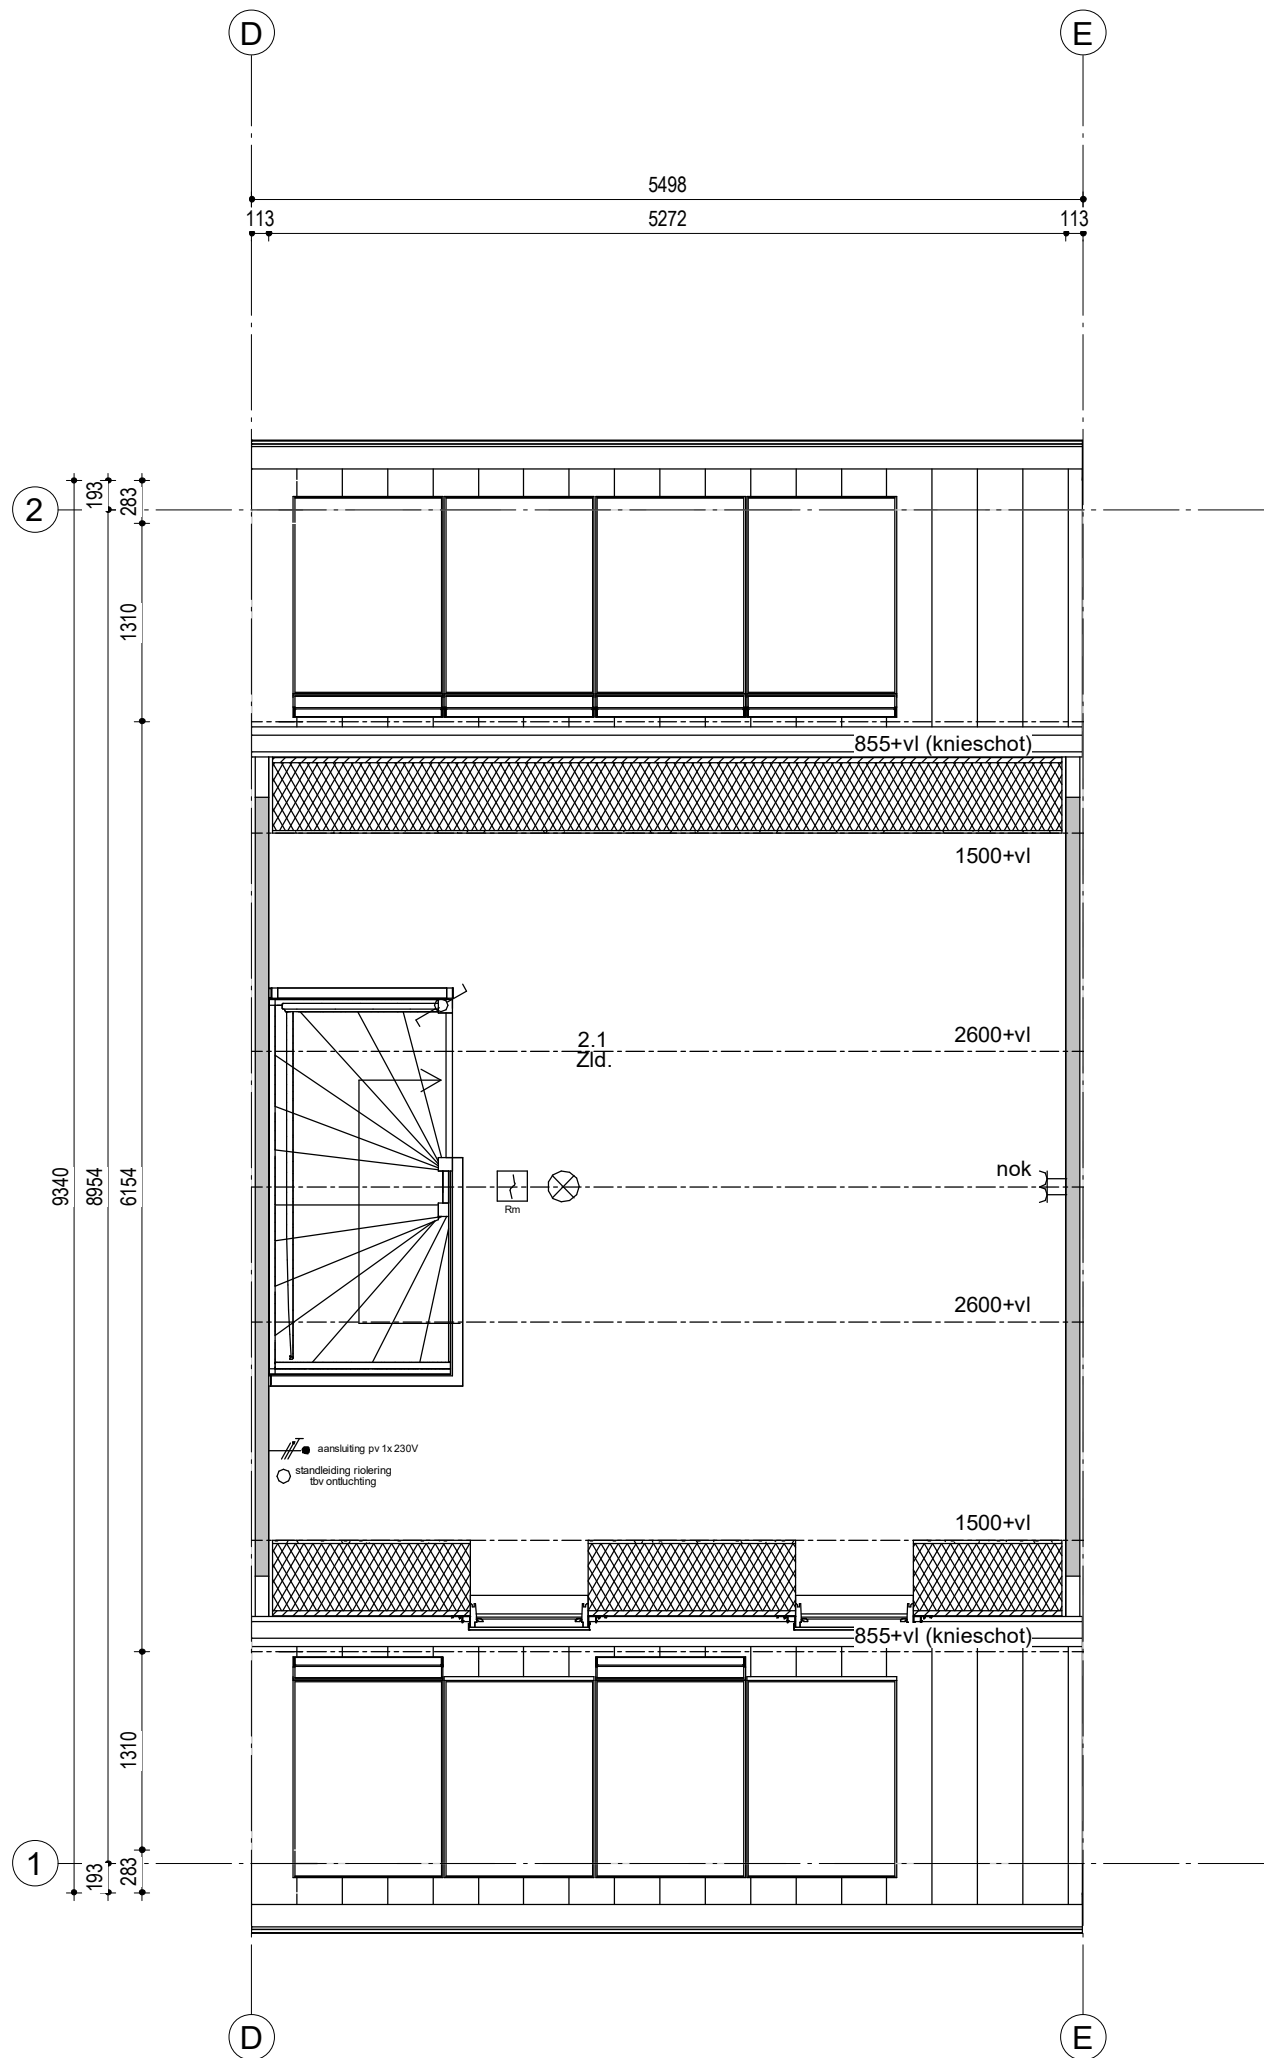

Woningtype 301-5498  
Bouwnummer 14

11	12	13	14	15	16	17
----	----	----	----	----	----	----


Woningblok: 1A

Gouda\_29W Oost ZSO  
2e verdieping nr. 14

Projectno.:25600312 Schaal:1:50

Datum: 13-01-2023



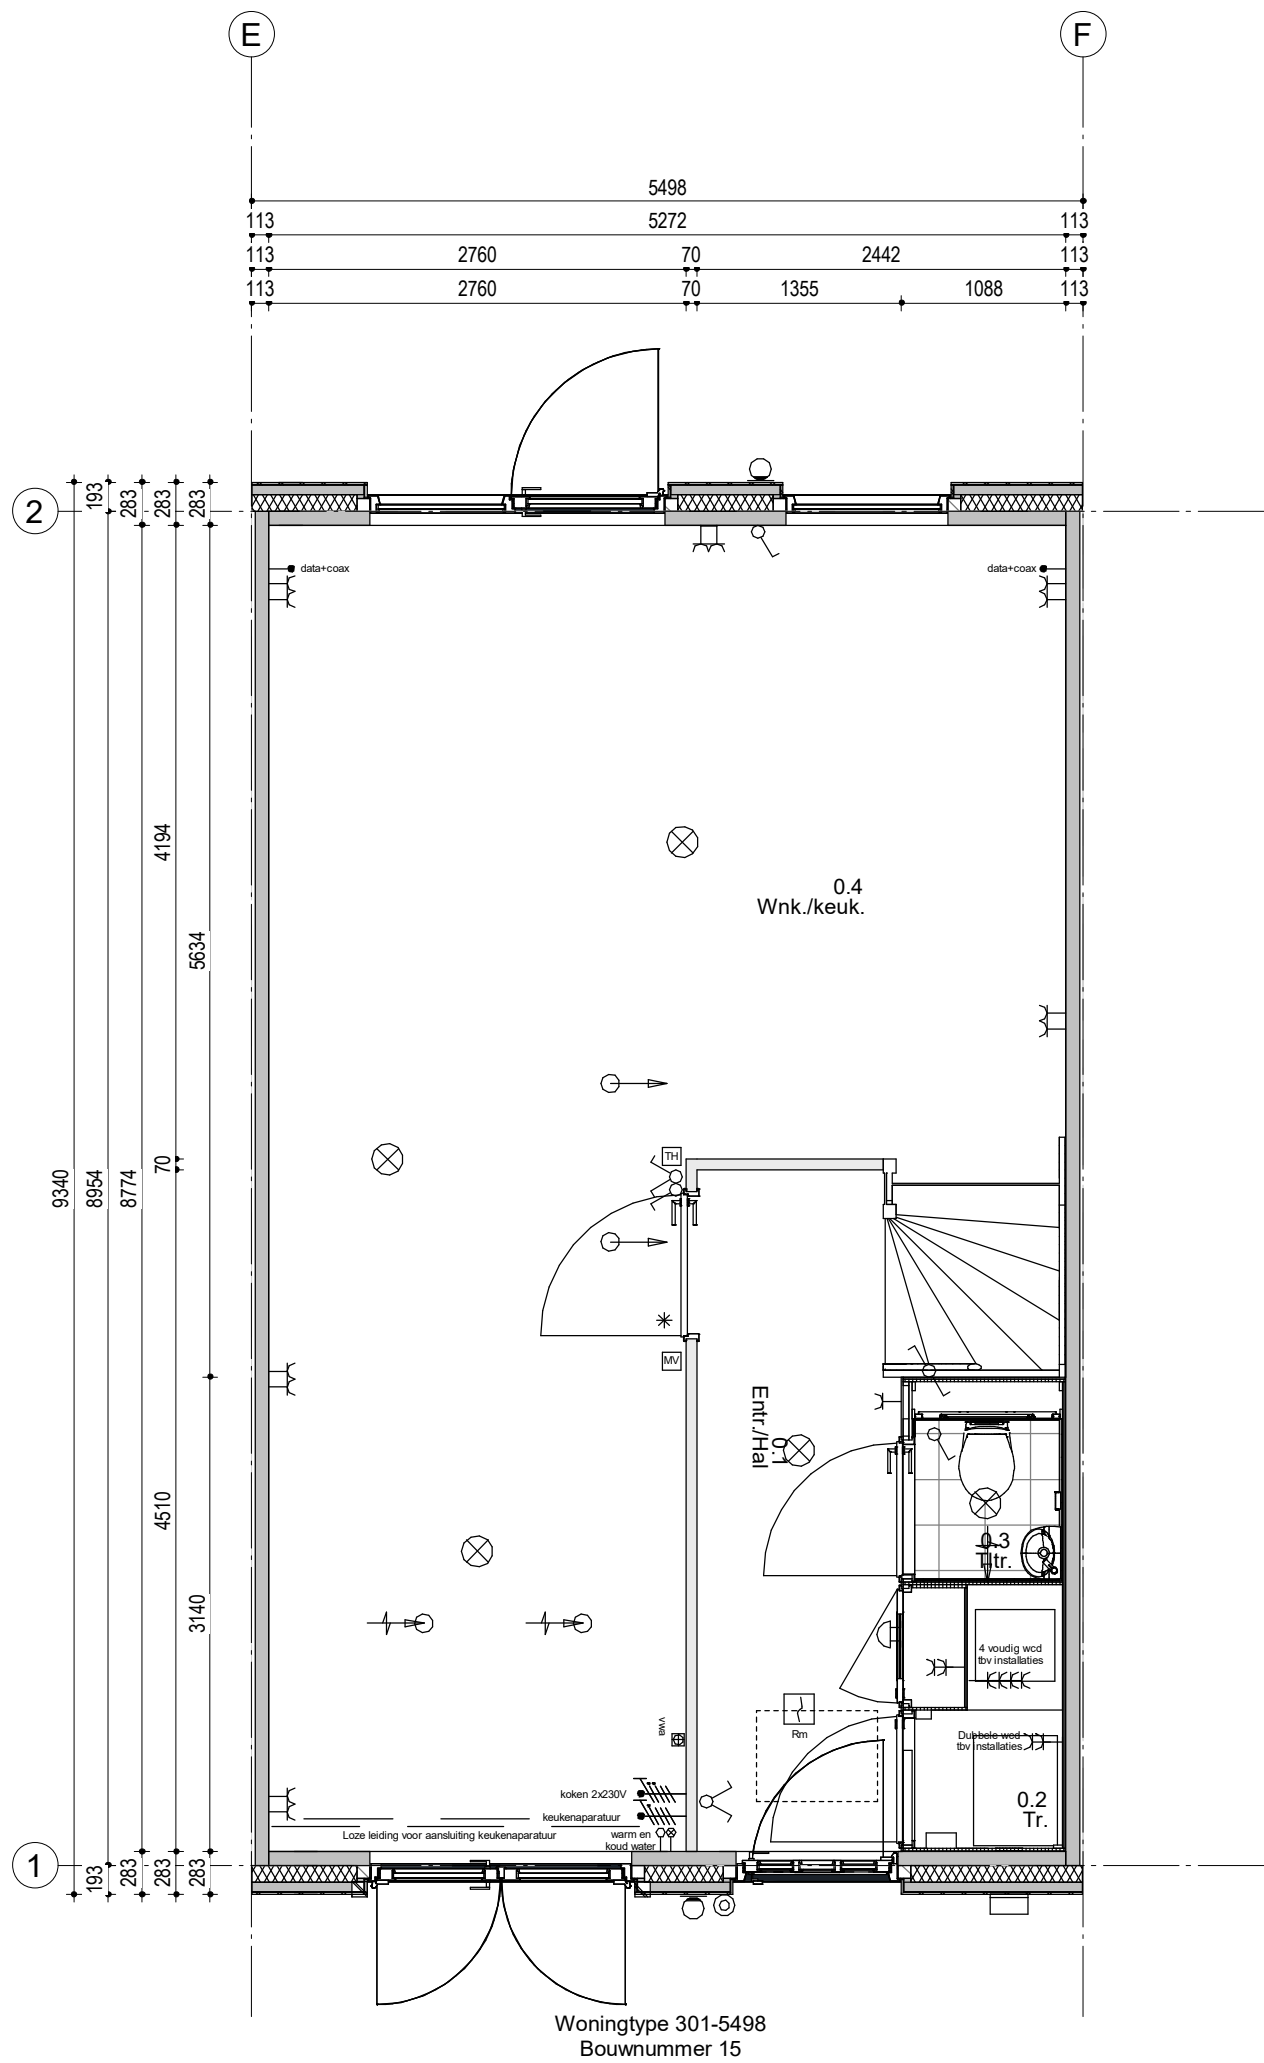

11	12	13	14	15	16	17
----	----	----	----	----	----	----


Woningblok: 1A

Gouda\_29W Oost ZSO  
Begane grond nr. 15

Projectno.:25600312 Schaal:1:50

Datum: 13-01-2023



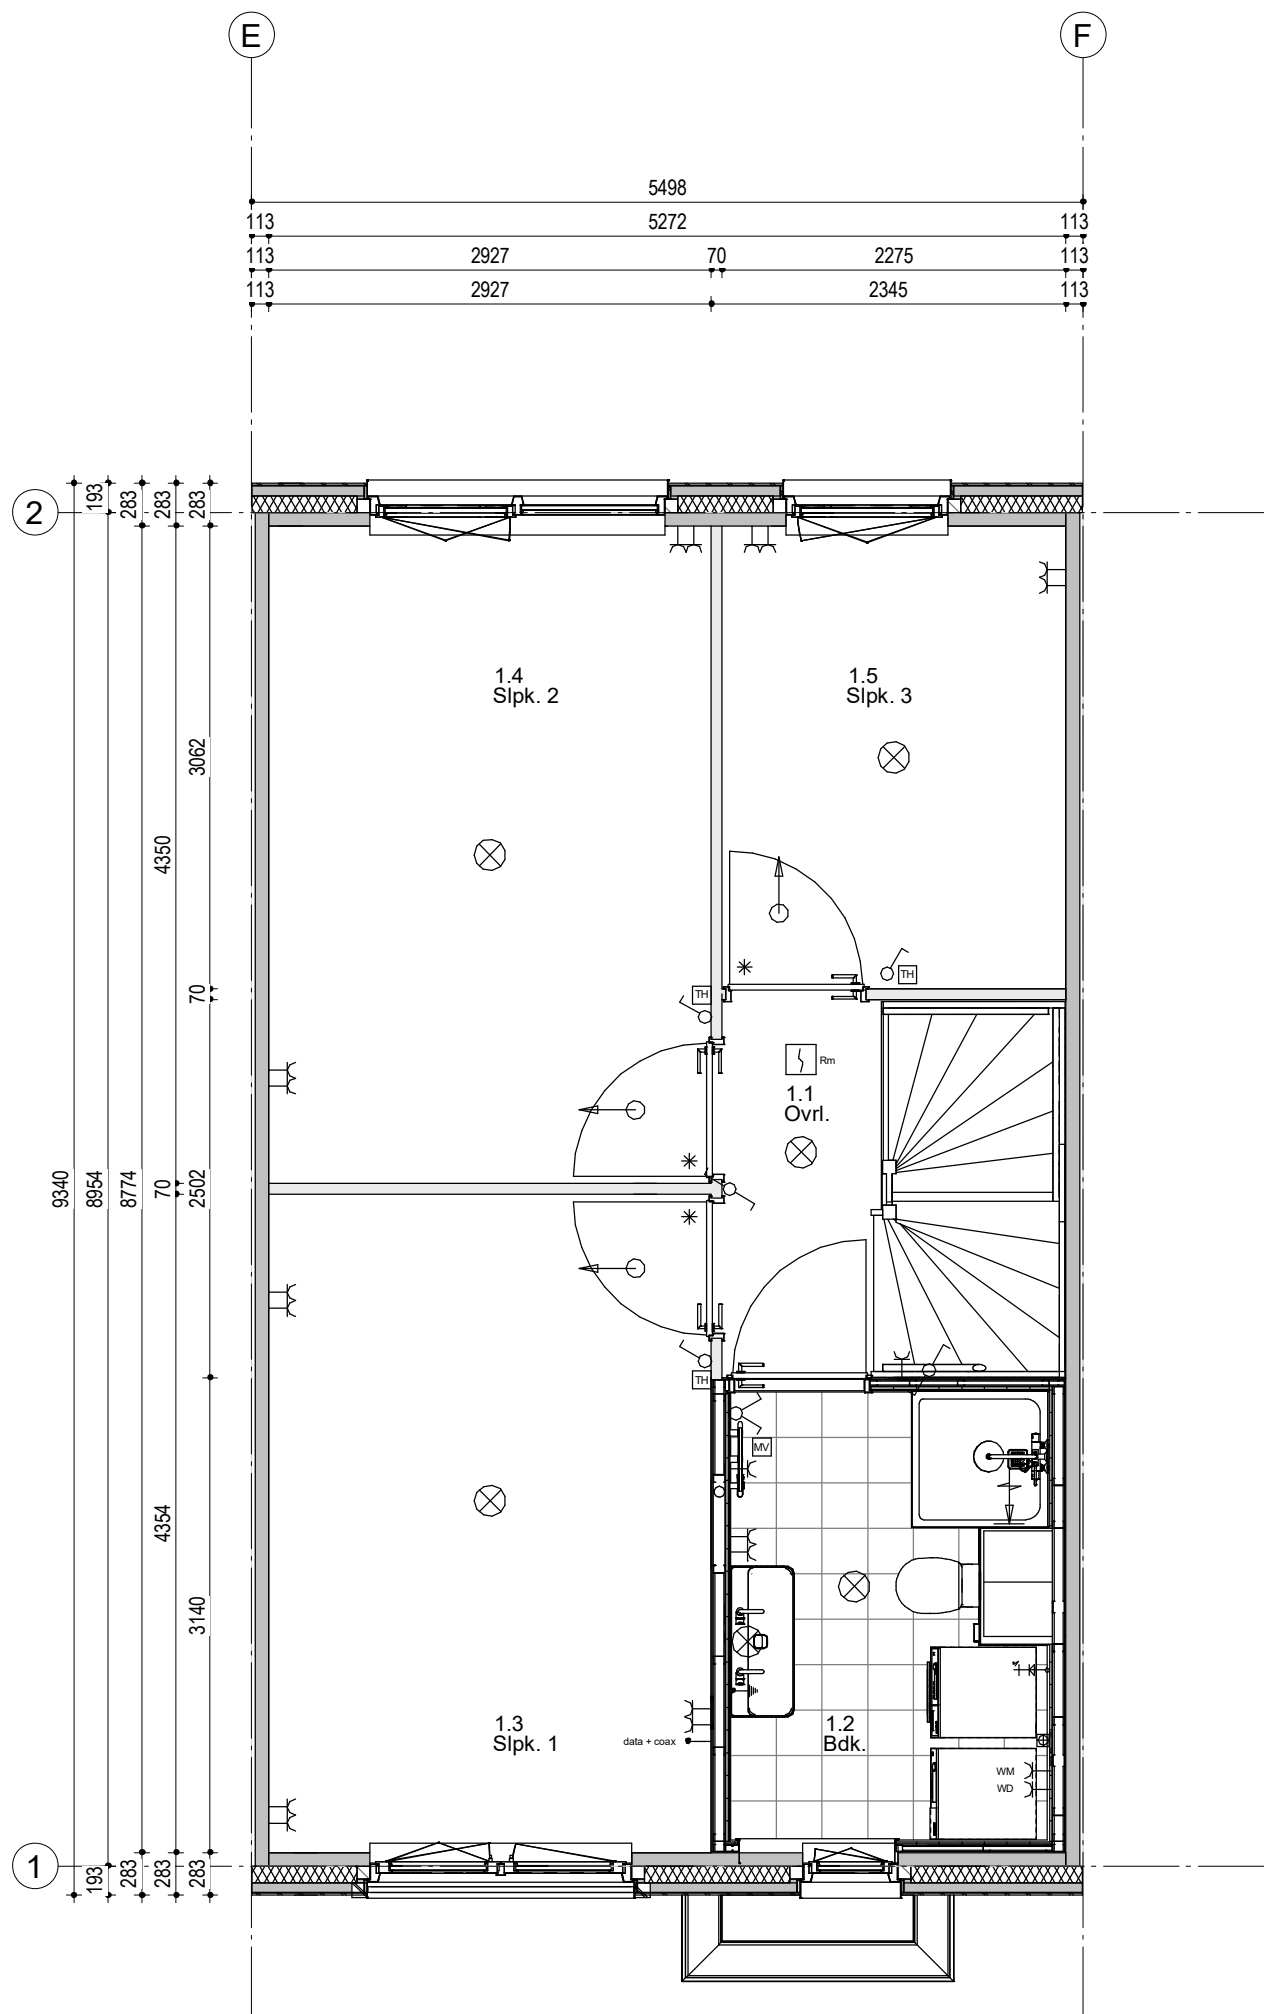

Woningtype 301-5498  
Bouwnummer 15

11	12	13	14	15	16	17
----	----	----	----	----	----	----


Woningblok: 1A

Gouda\_29W Oost ZSO  
1e verdieping nr. 15

Projectno.:25600312 Schaal:1:50

Datum: 13-01-2023



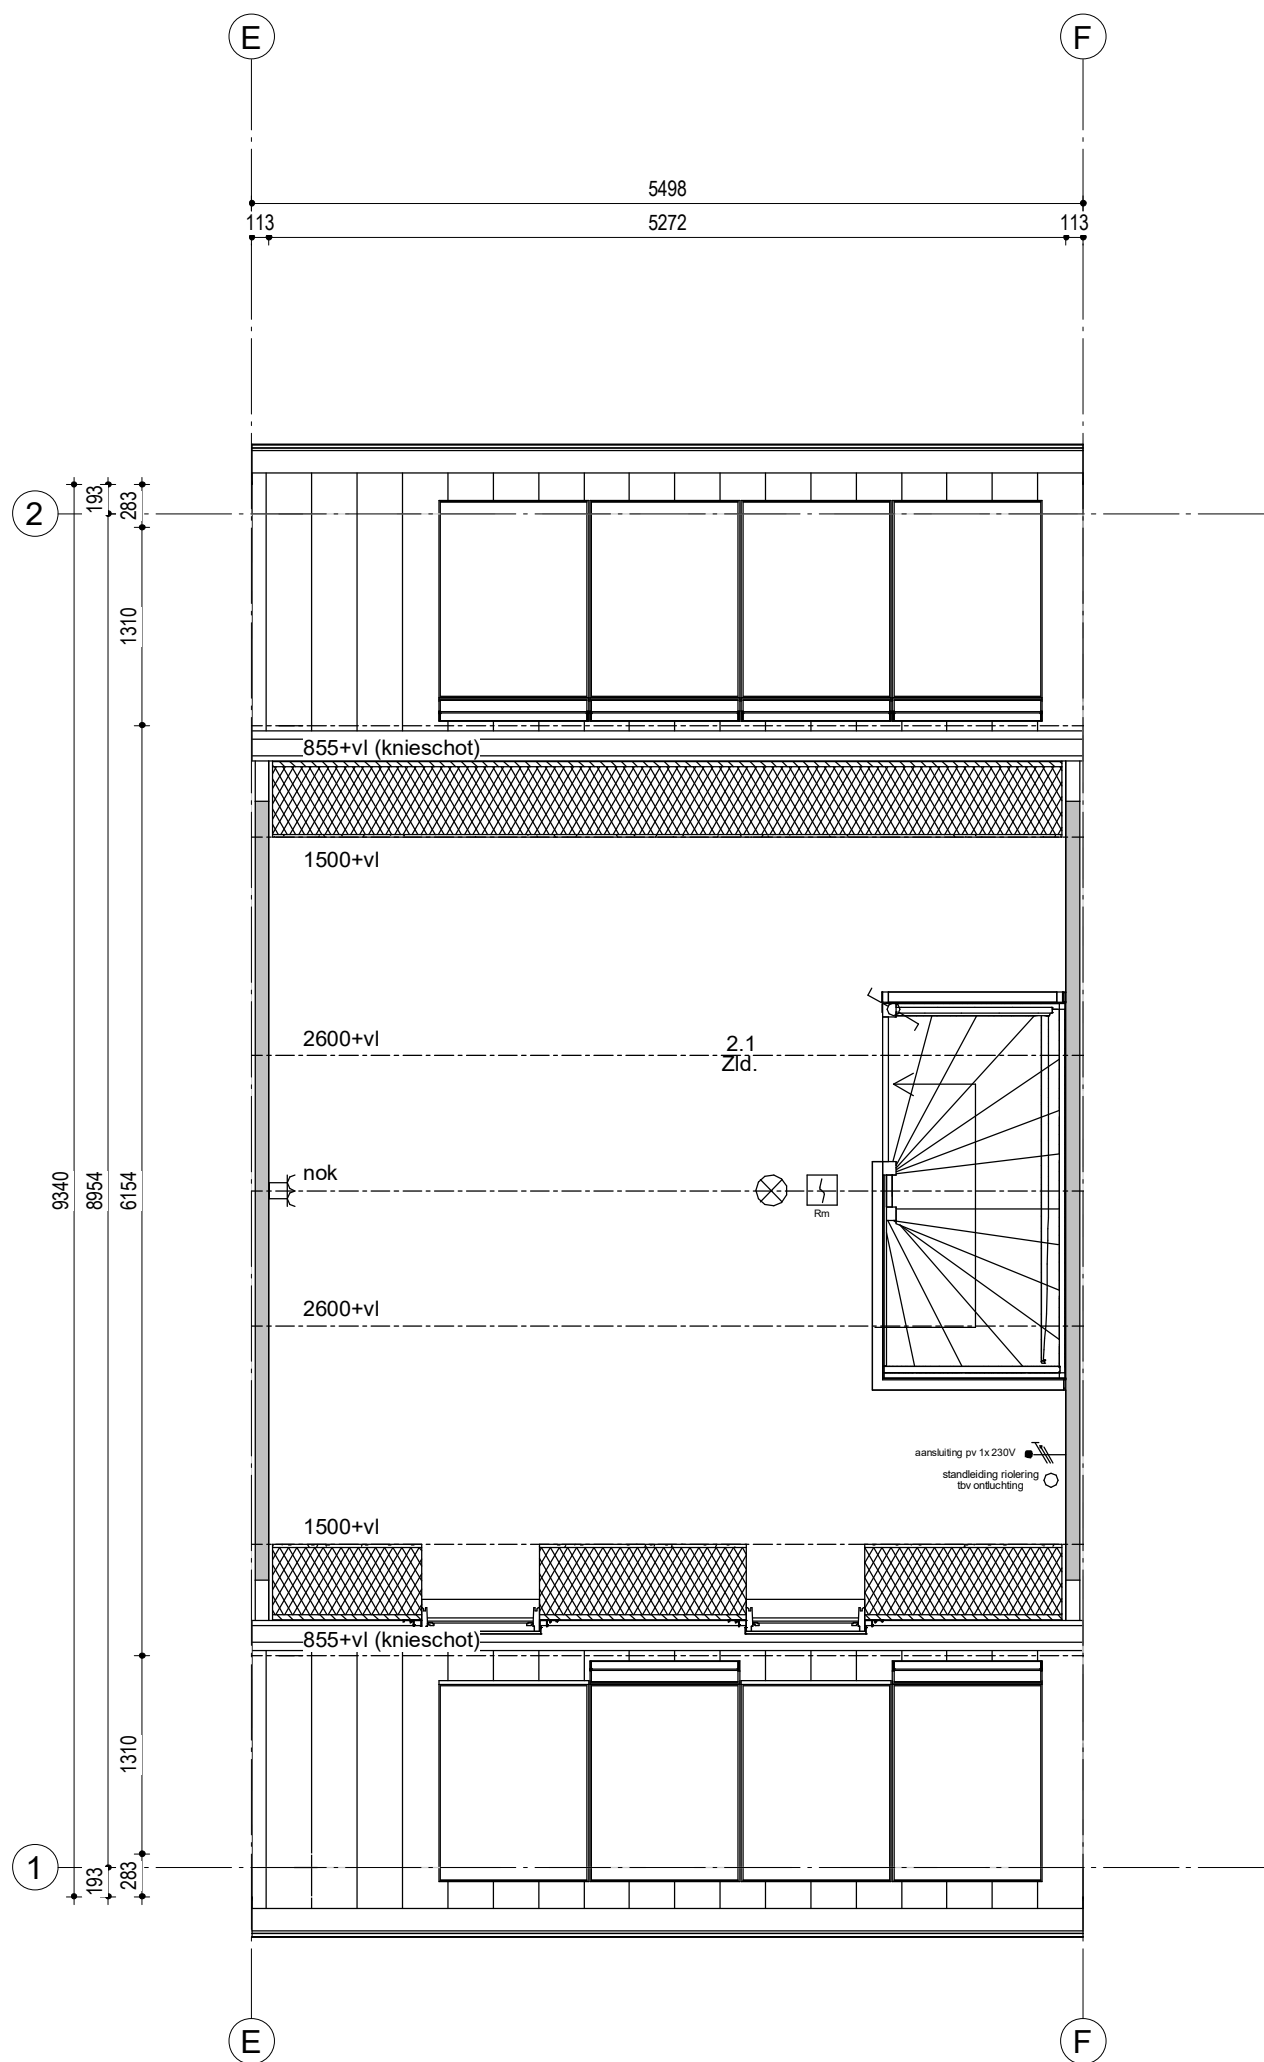

Woningtype 301-5498  
Bouwnummer 15

11	12	13	14	15	16	17
----	----	----	----	----	----	----


Woningblok: 1A

Gouda\_29W Oost ZSO  
2e verdieping nr. 15

Projectno.:25600312 Schaal:1:50

Datum: 13-01-2023



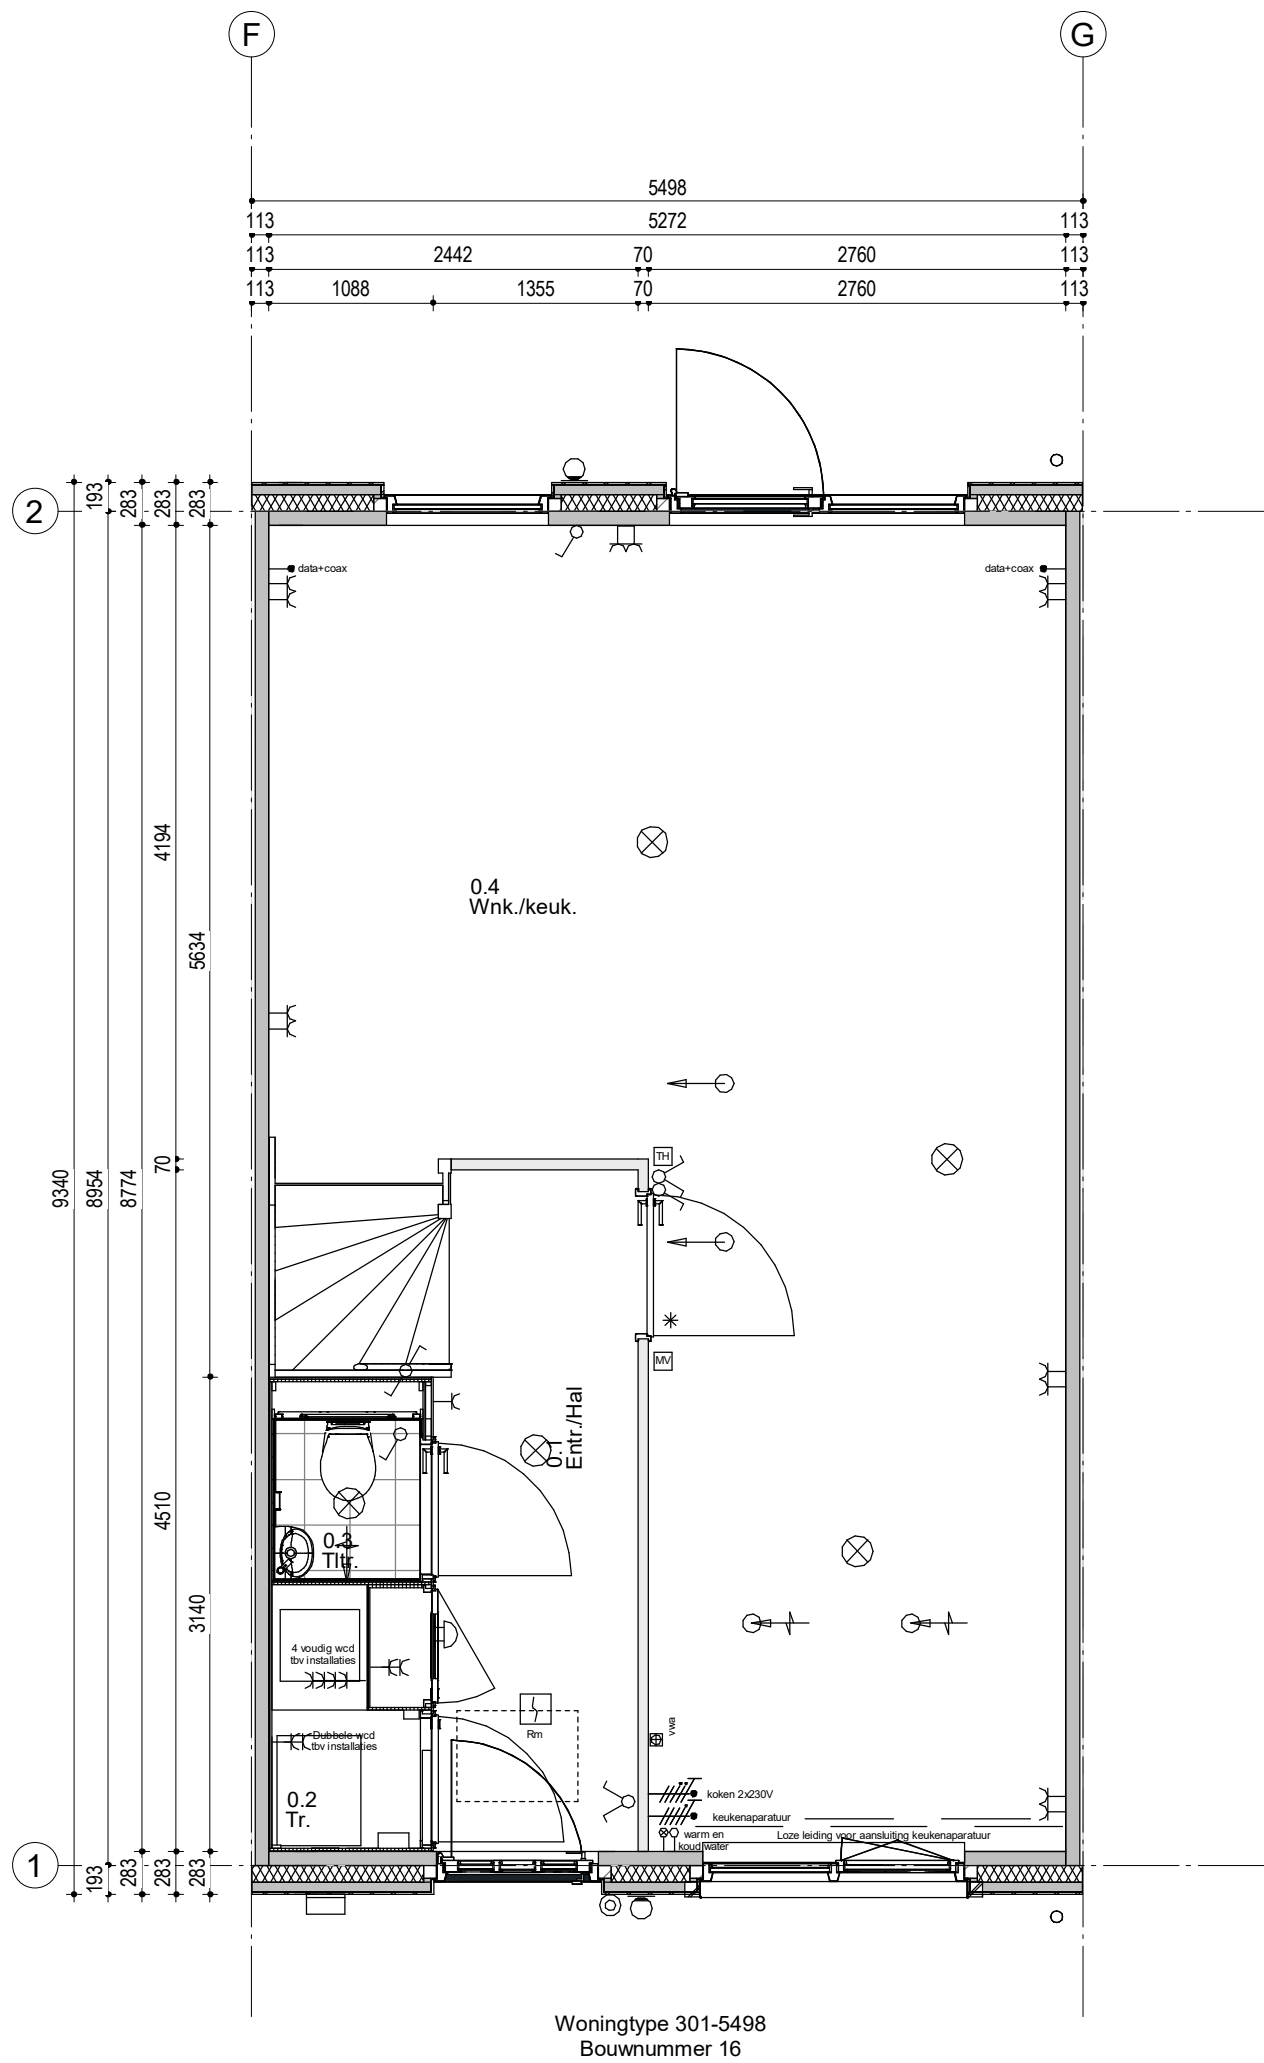

11	12	13	14	15	16	17
----	----	----	----	----	----	----

Woningblok: 1A


Gouda\_29W Oost ZSO  
Begane grond nr. 16

Projectno.:25600312 Schaal:1:50

Datum: 13-01-2023





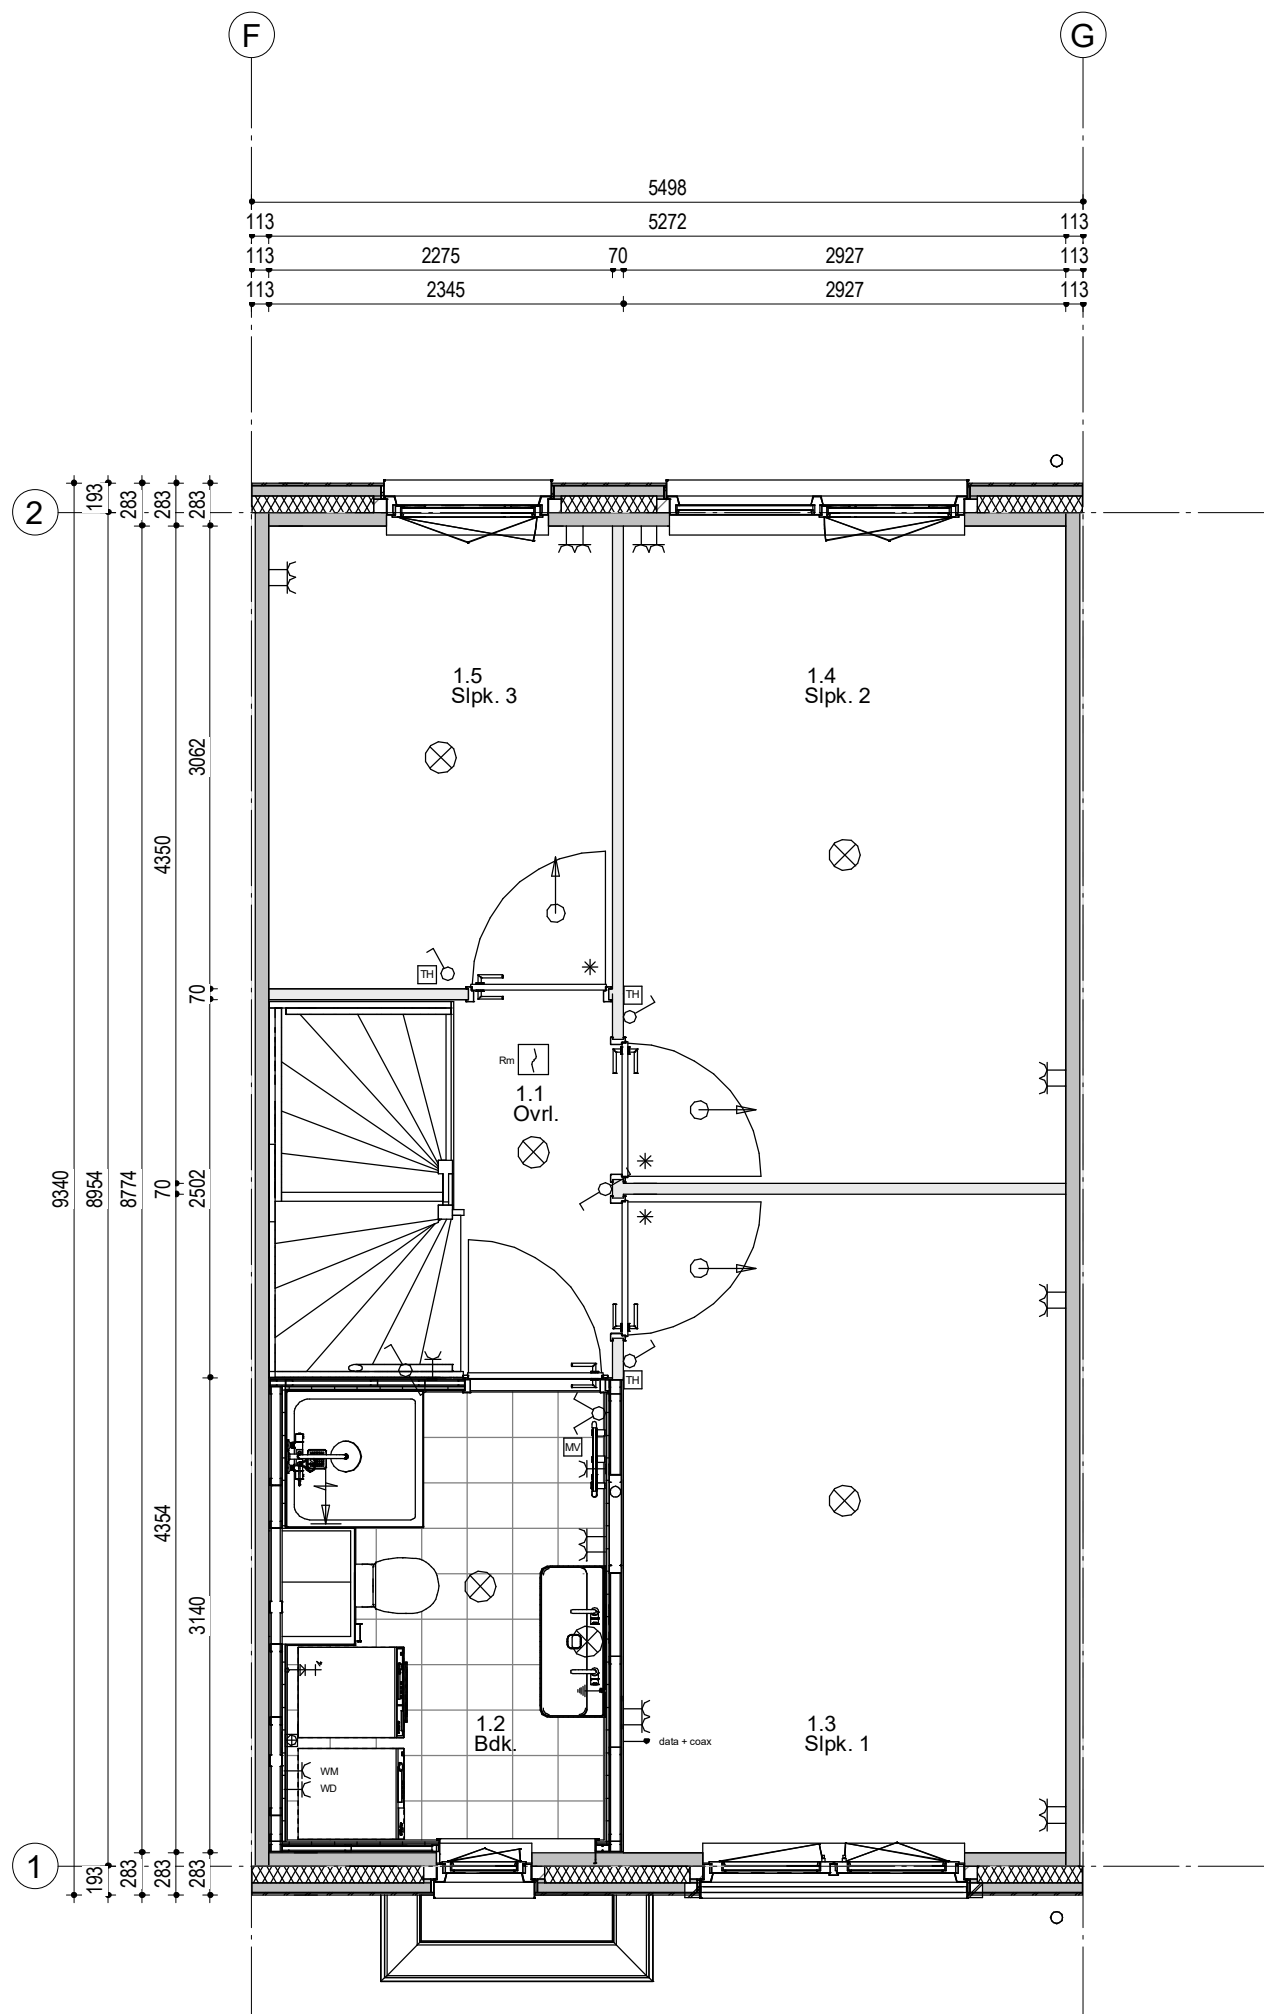

Woningtype 301-5498  
Bouwnummer 16

11	12	13	14	15	16	17
----	----	----	----	----	----	----


Woningblok: 1A

Gouda\_29W Oost ZSO  
1e verdieping nr. 16

Projectno.:25600312 Schaal:1:50

Datum: 13-01-2023



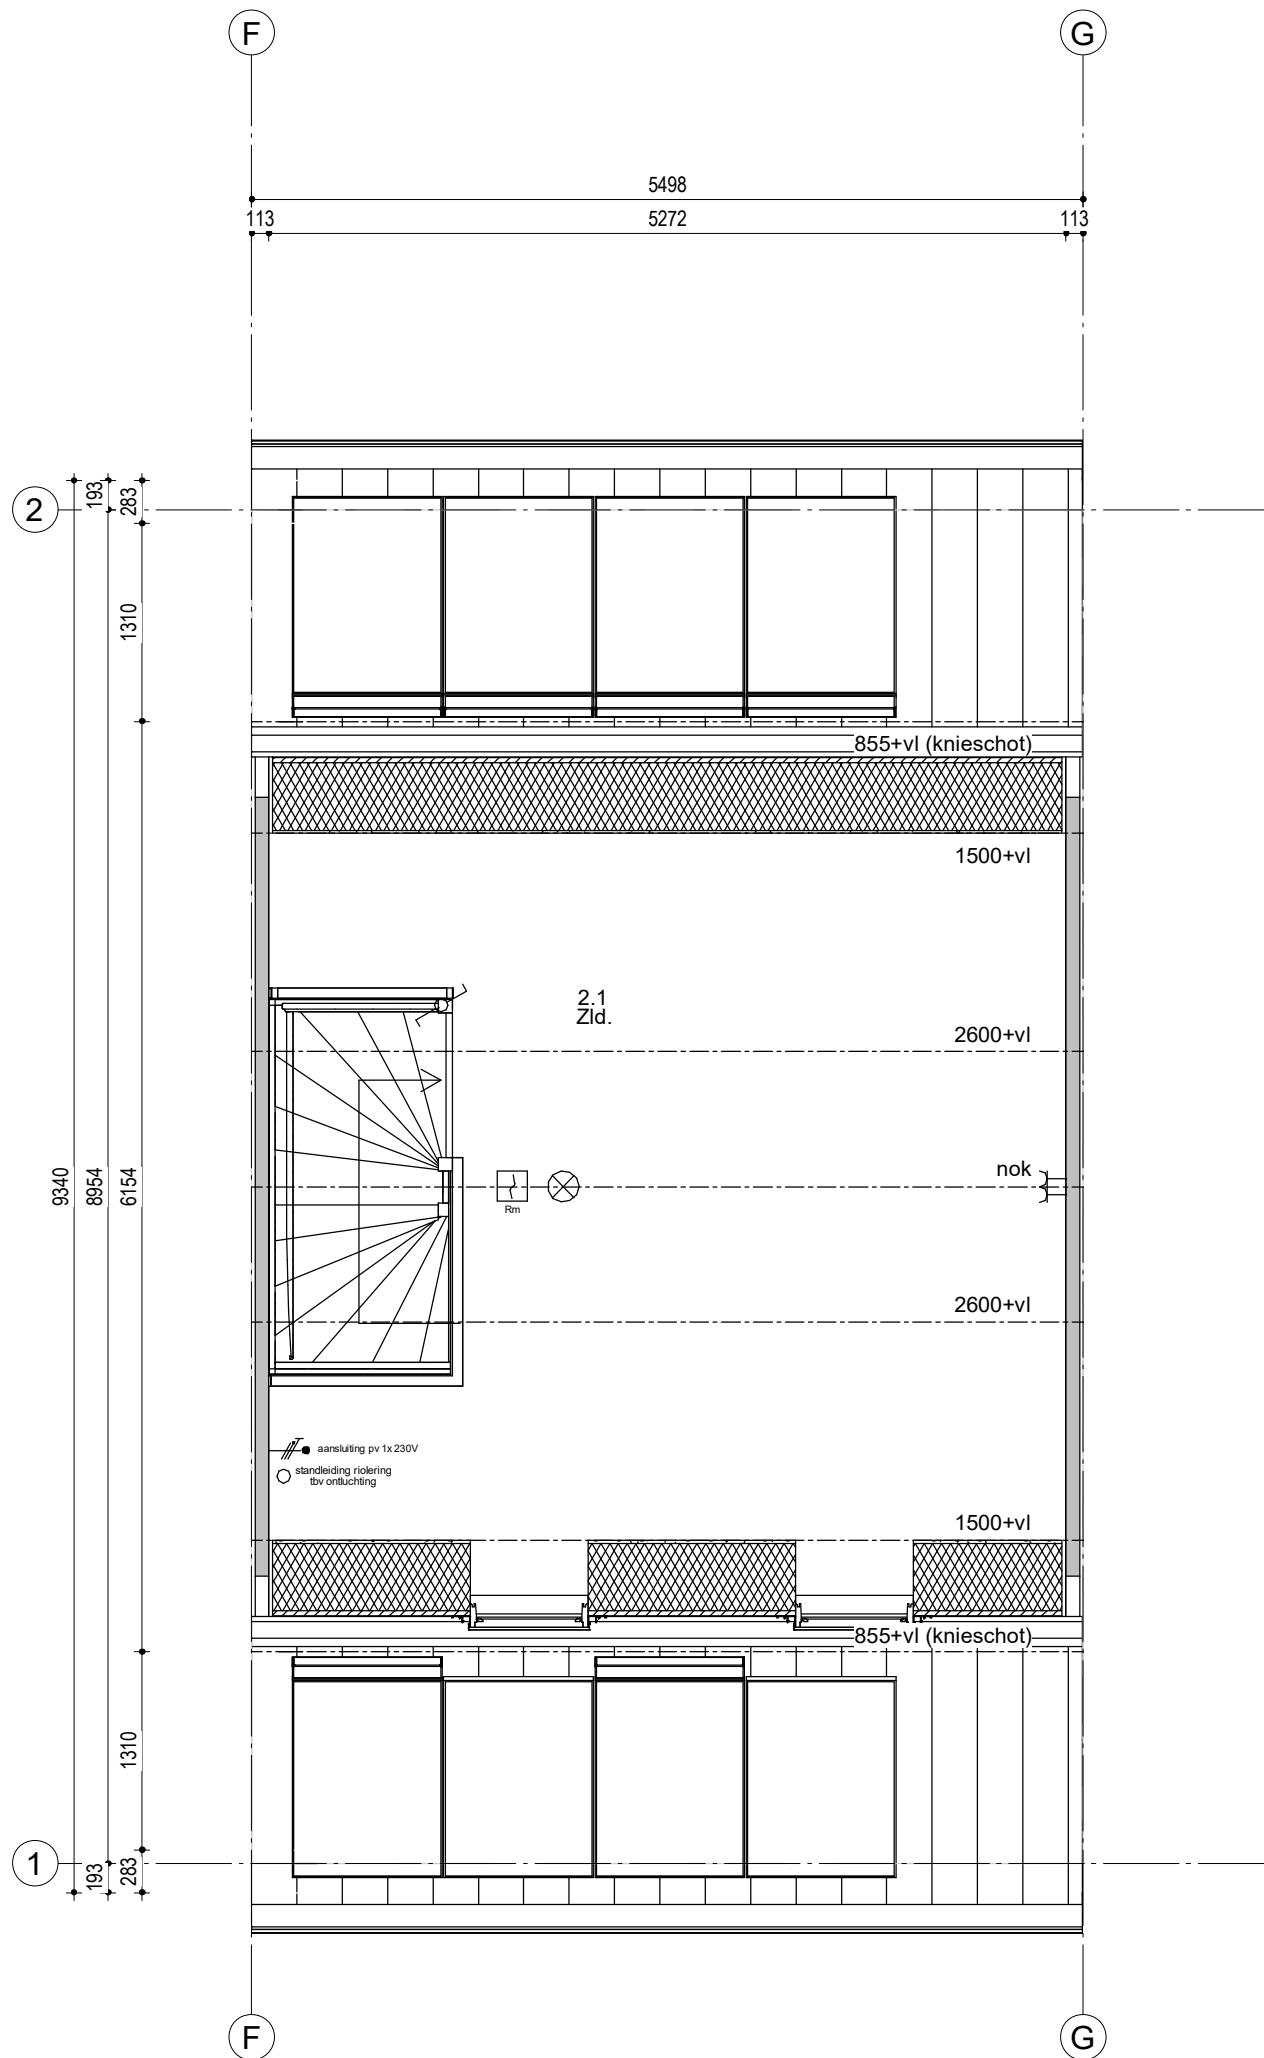

Woningtype 301-5498  
Bouwnummer 16

11	12	13	14	15	16	17
----	----	----	----	----	----	----


Woningblok: 1A

Gouda\_29W Oost ZSO  
2e verdieping nr. 16

Projectno.:25600312 Schaal:1:50

Datum: 13-01-2023



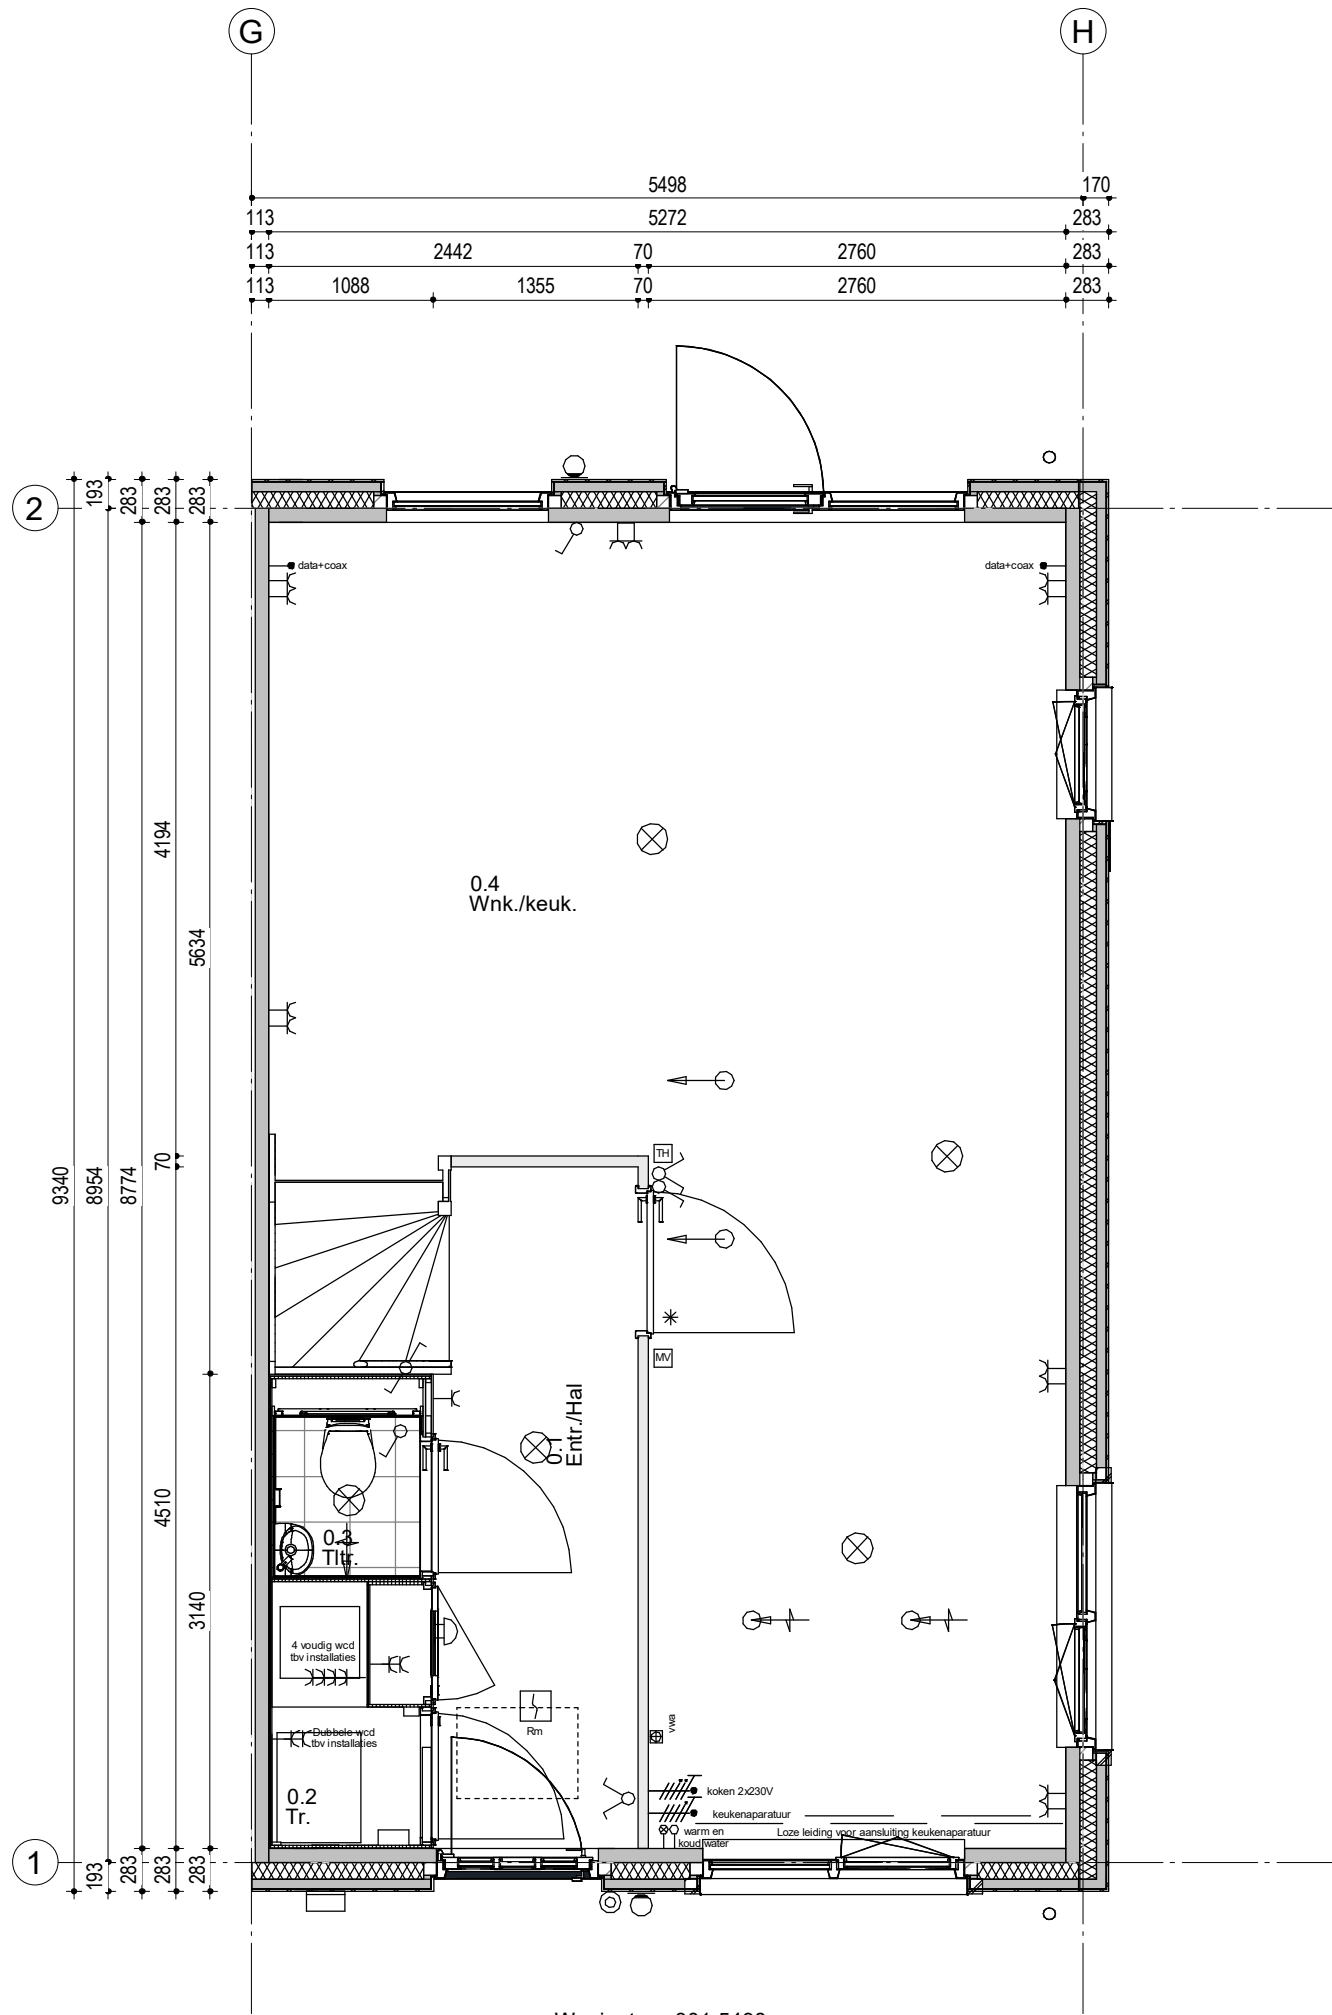

Woningtype 301-5498  
Bouwnummer 17

11	12	13	14	15	16	17
----	----	----	----	----	----	----


Woningblok: 1A

Gouda\_29W Oost ZSO  
Begane grond nr. 17

Projectno.:25600312 Schaal:1:50

Datum: 13-01-2023



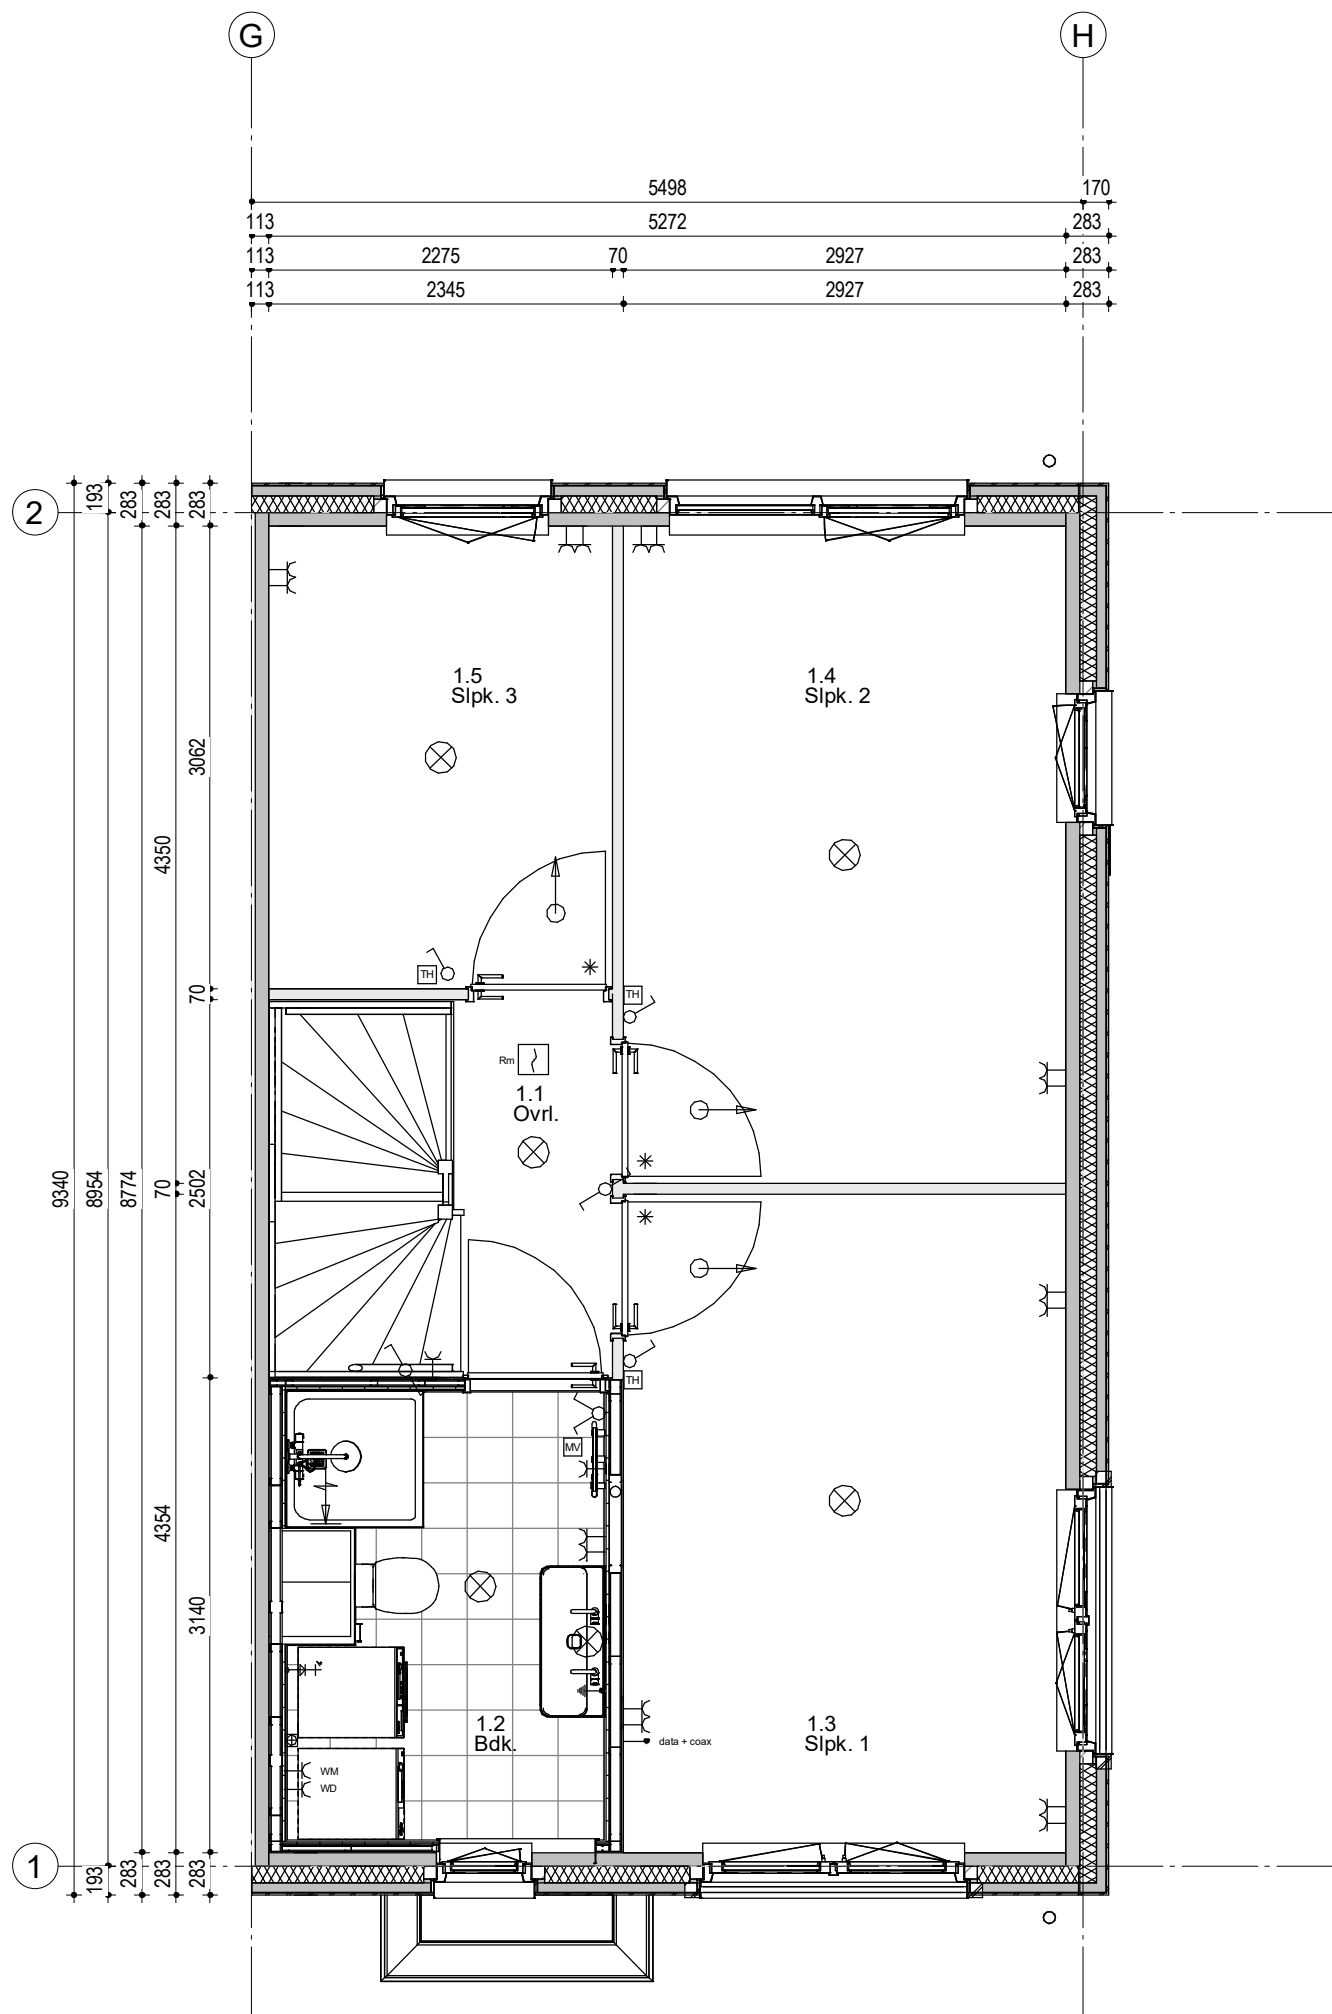

Woningtype 301-5498  
Bouwnummer 17

11	12	13	14	15	16	17
----	----	----	----	----	----	----


Woningblok: 1A

Gouda\_29W Oost ZSO  
1e verdieping nr. 17

Projectno.:25600312 Schaal:1:50

Datum: 13-01-2023



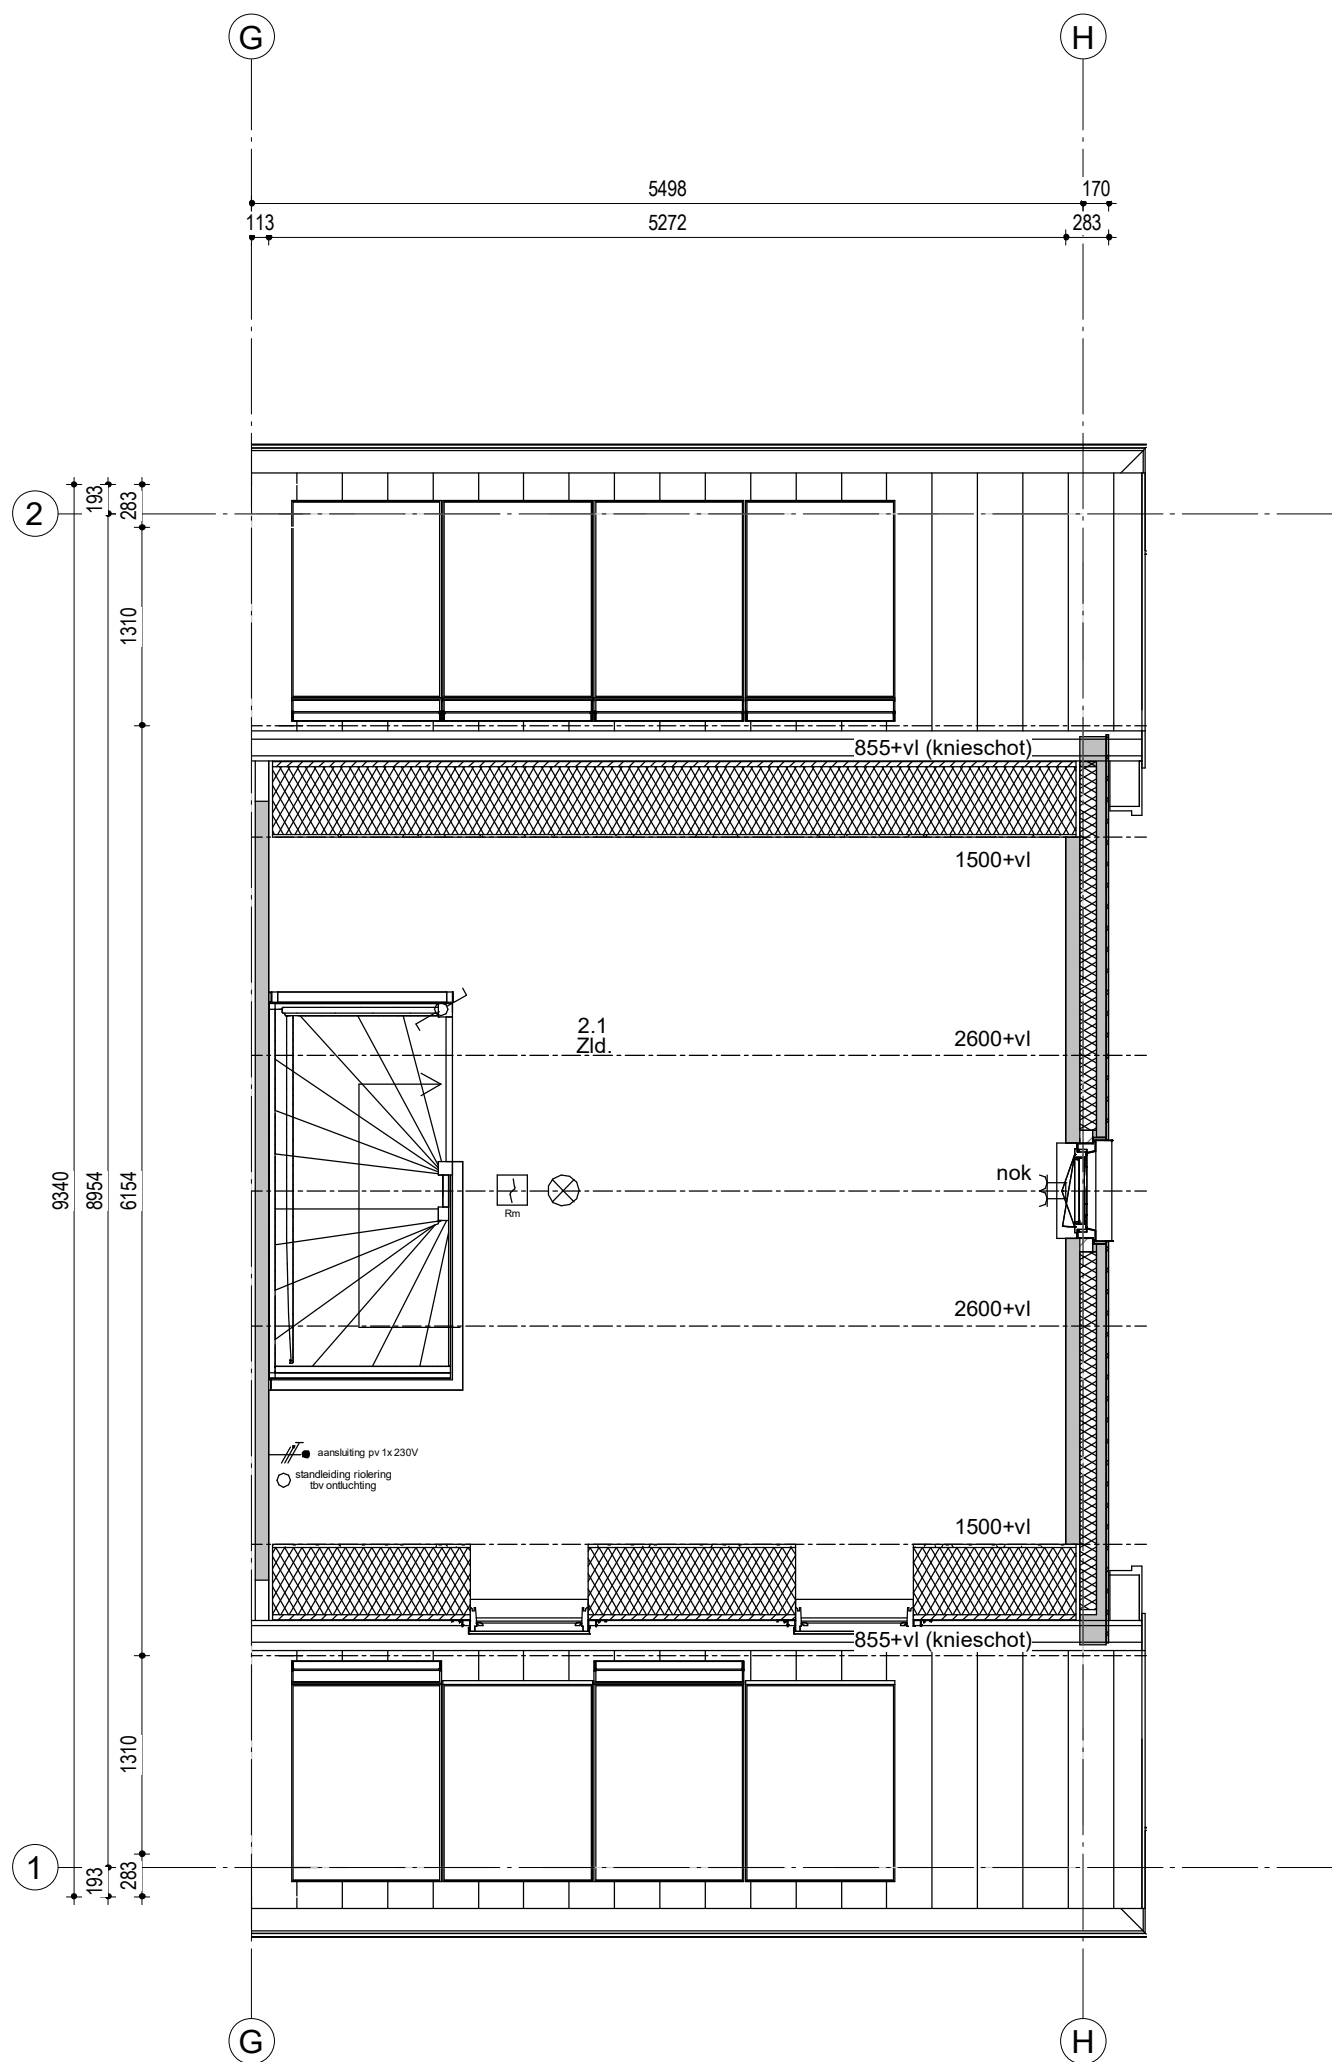

Woningtype 301-5498  
Bouwnummer 17

11	12	13	14	15	16	17
----	----	----	----	----	----	----

Woningblok: 1A